



PROPOSED NEW AMENITIES FACILITY AT BRUCE STEER POOL, BERMAGUI NSW

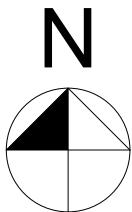

LOCATION

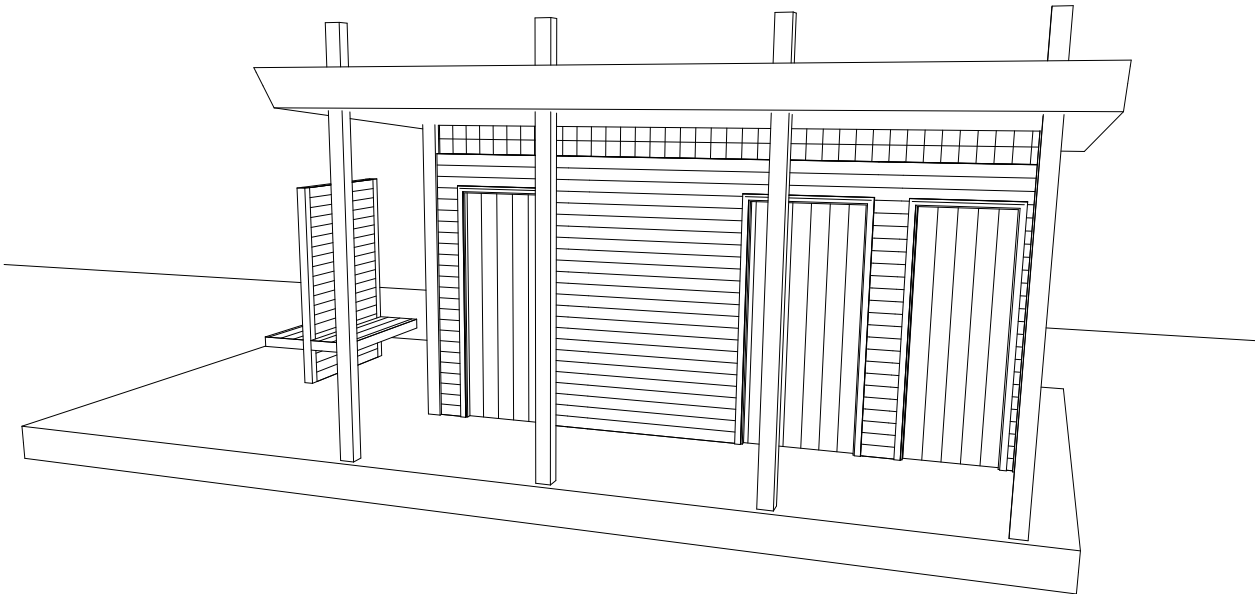

DRAFT

RICHIE McNEIL DESIGN
10/32 MARKET STREET
P.O BOX 609
MERIMBULA
NSW 2548



PHONE (02) 64953616
EMAIL richiem@acr.net.au



CLIENT
B.V.S.C
PROPOSED AMENITIES
FACILITY AT
BRUCE STEER POOL
BERMAGUI NSW

DATE	28/02/2018
DRAWN	L. McNEIL
DESIGN	
CHECKED	R. McNEIL
SHEET No	JOB No
1.1	R1750

3-D VIEWS



DRAFT

RICHIE McNEIL DESIGN
10/32 MARKET STREET
P.O BOX 609
MERIMBULA
NSW 2548








PHONE (02) 64953616
EMAIL richiem@acr.net.au



CLIENT

B.V.S.C
PROPOSED AMENITIES
FACILITY AT
BRUCE STEER POOL
BERMAGUI NSW

DATE	28/02/2018
DRAWN	L. McNEIL
DESIGN	
CHECKED	R. McNEIL
SHEET No	JOB No
1.2	R1750

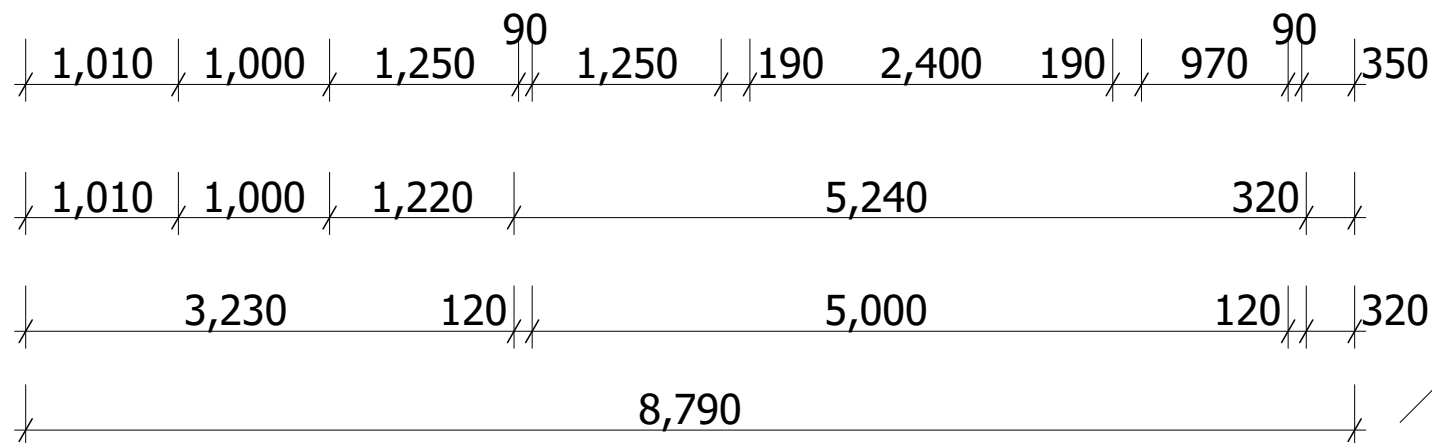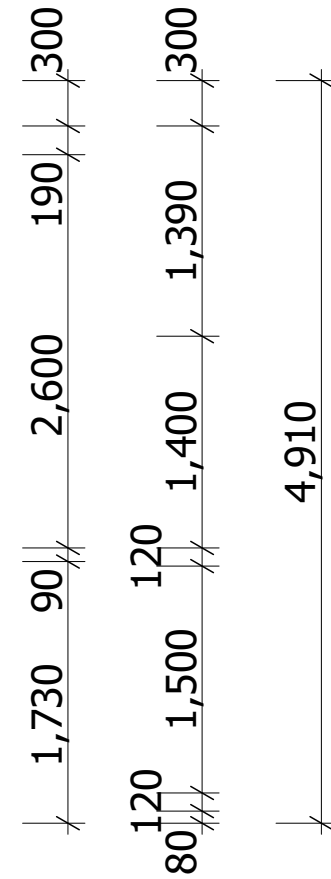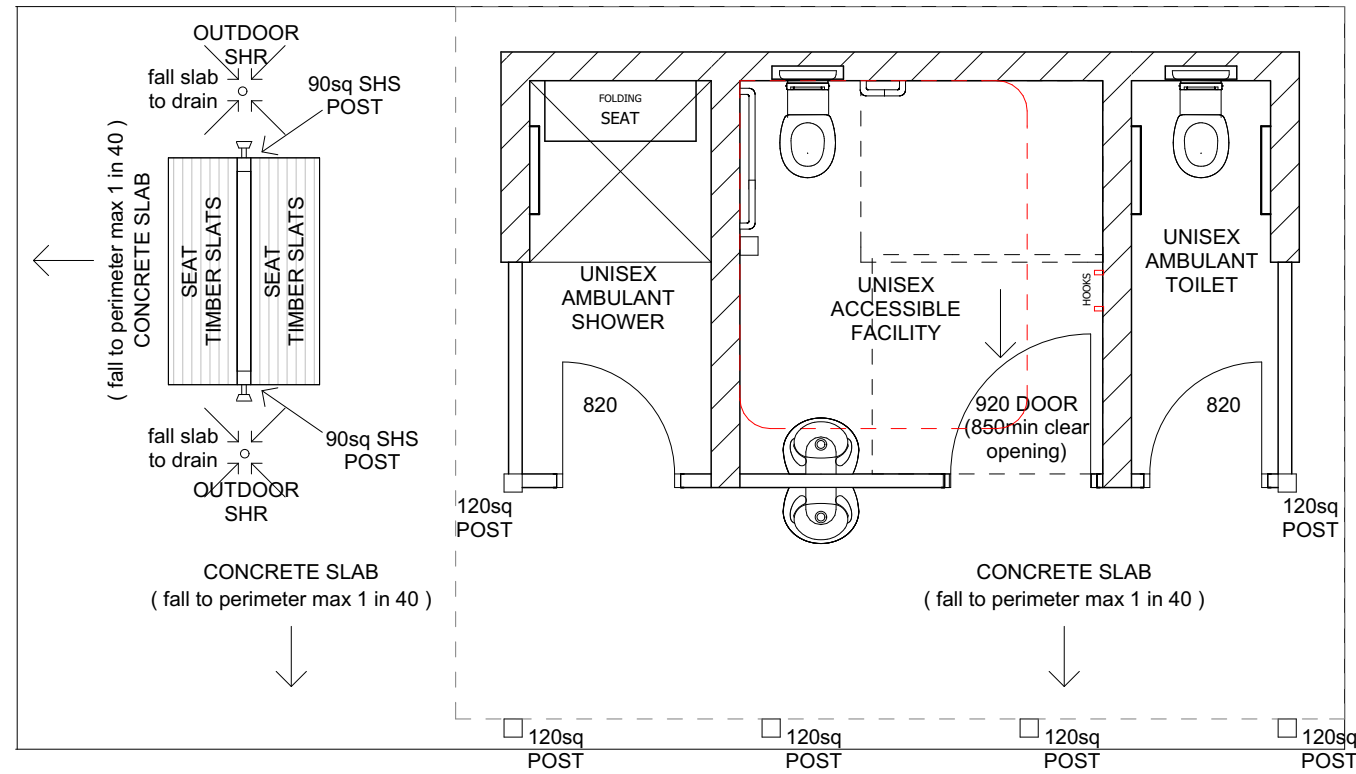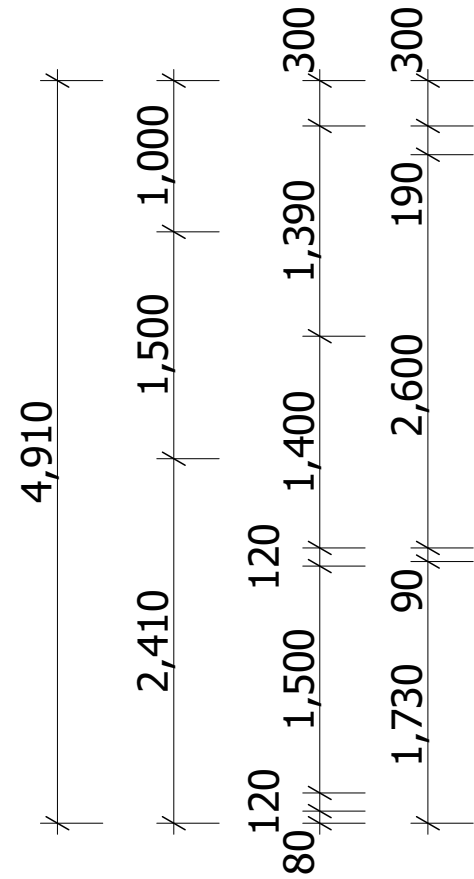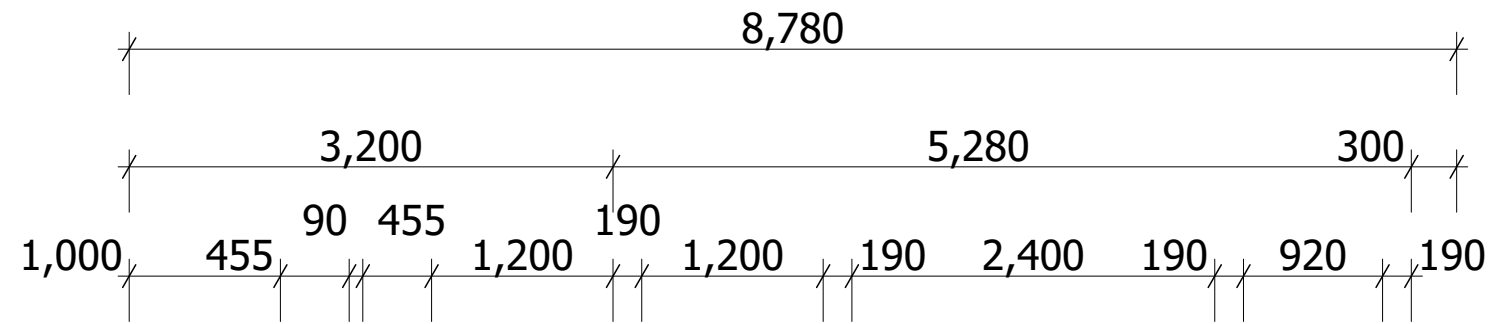

DRAFT

FLOOR PLAN A3 / 1:50

RICHIE McNEIL DESIGN
10/32 MARKET STREET
P.O BOX 609
MERIMBULA
NSW 2548




PHONE (02) 64953616
EMAIL richiem@acr.net.au

CLIENT


B.V.S.C
PROPOSED AMENITIES
FACILITY AT
BRUCE STEER POOL
BERMAGUI NSW

DATE 28/02/2018
DRAWN L. McNEIL
DESIGN
CHECKED R. McNEIL

SHEET No 1.3
JOB No R1750

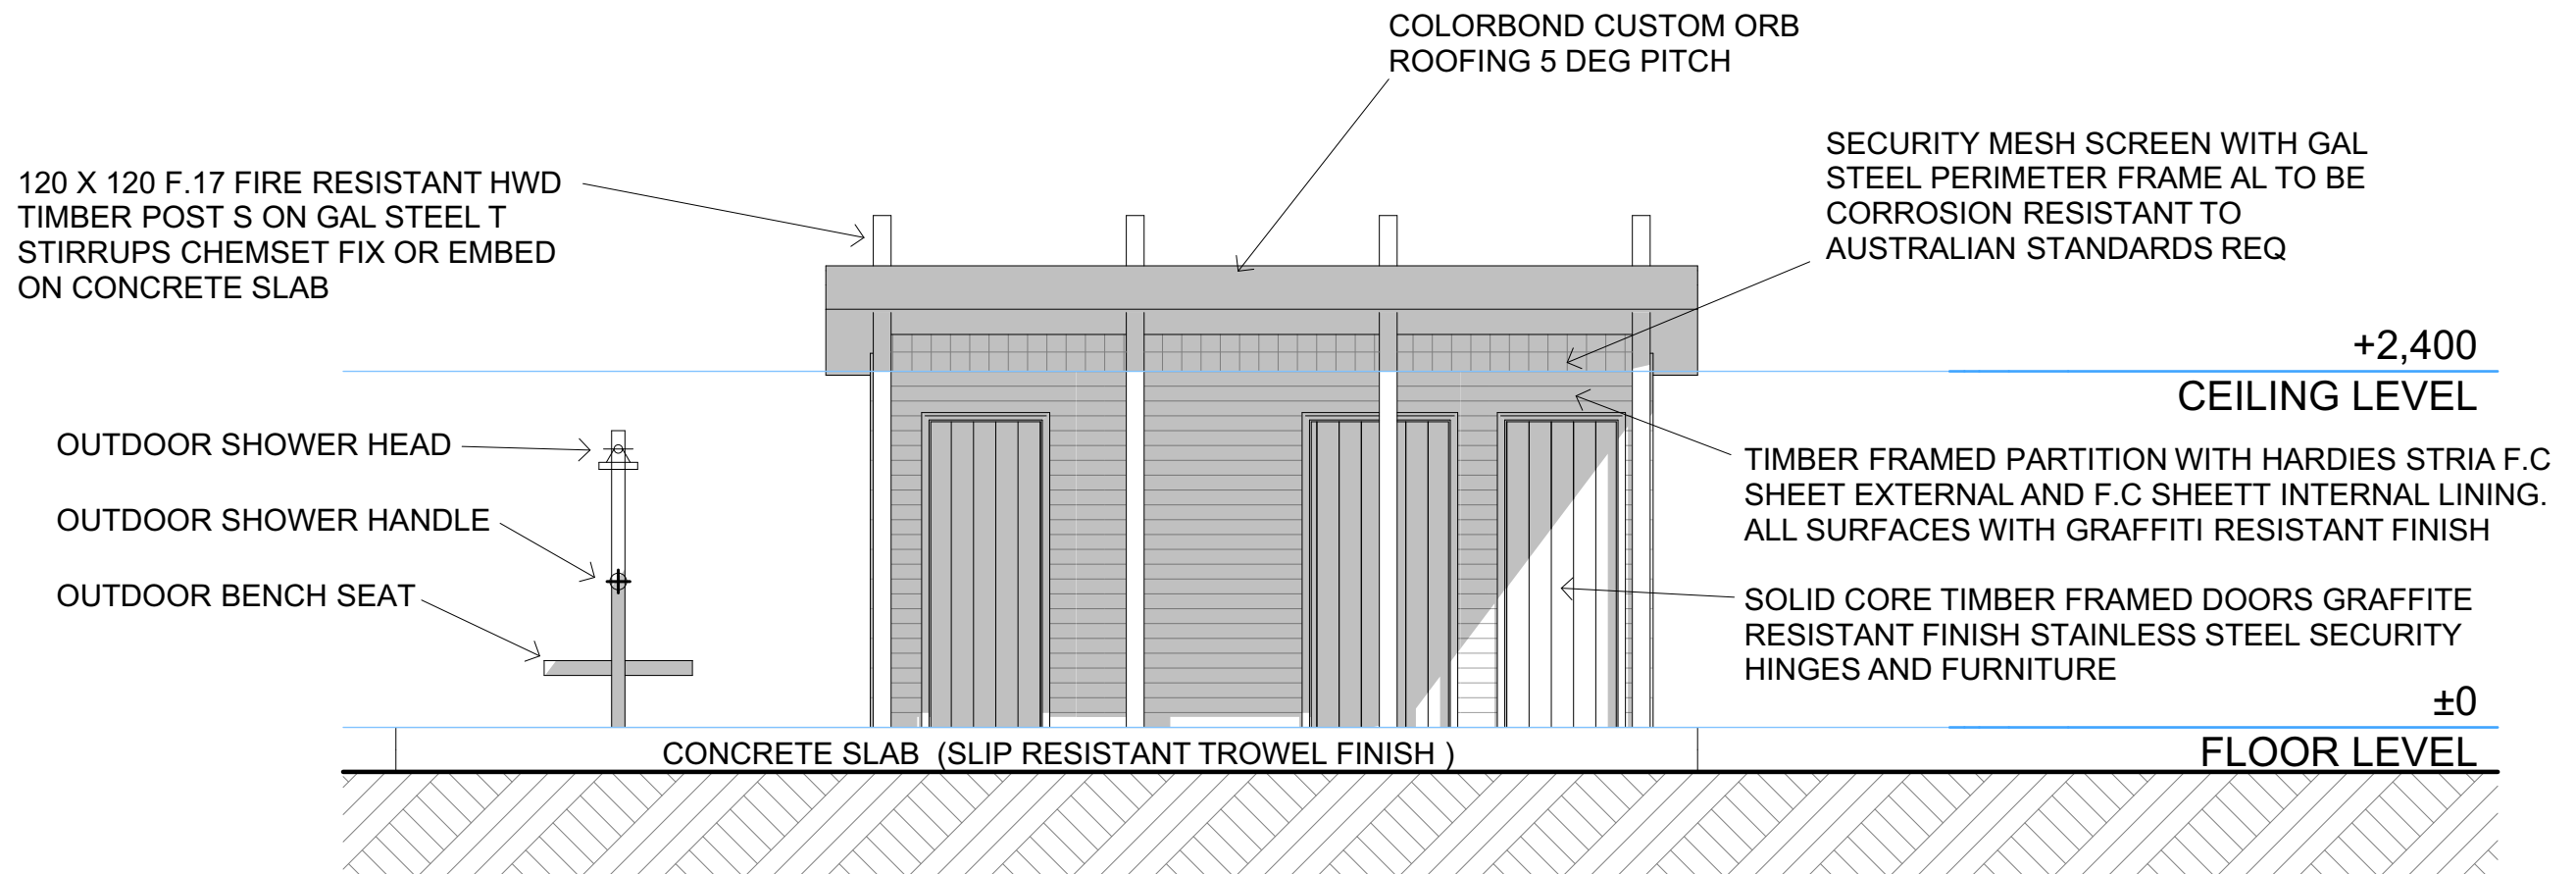

WEST ELEVATION 1:100

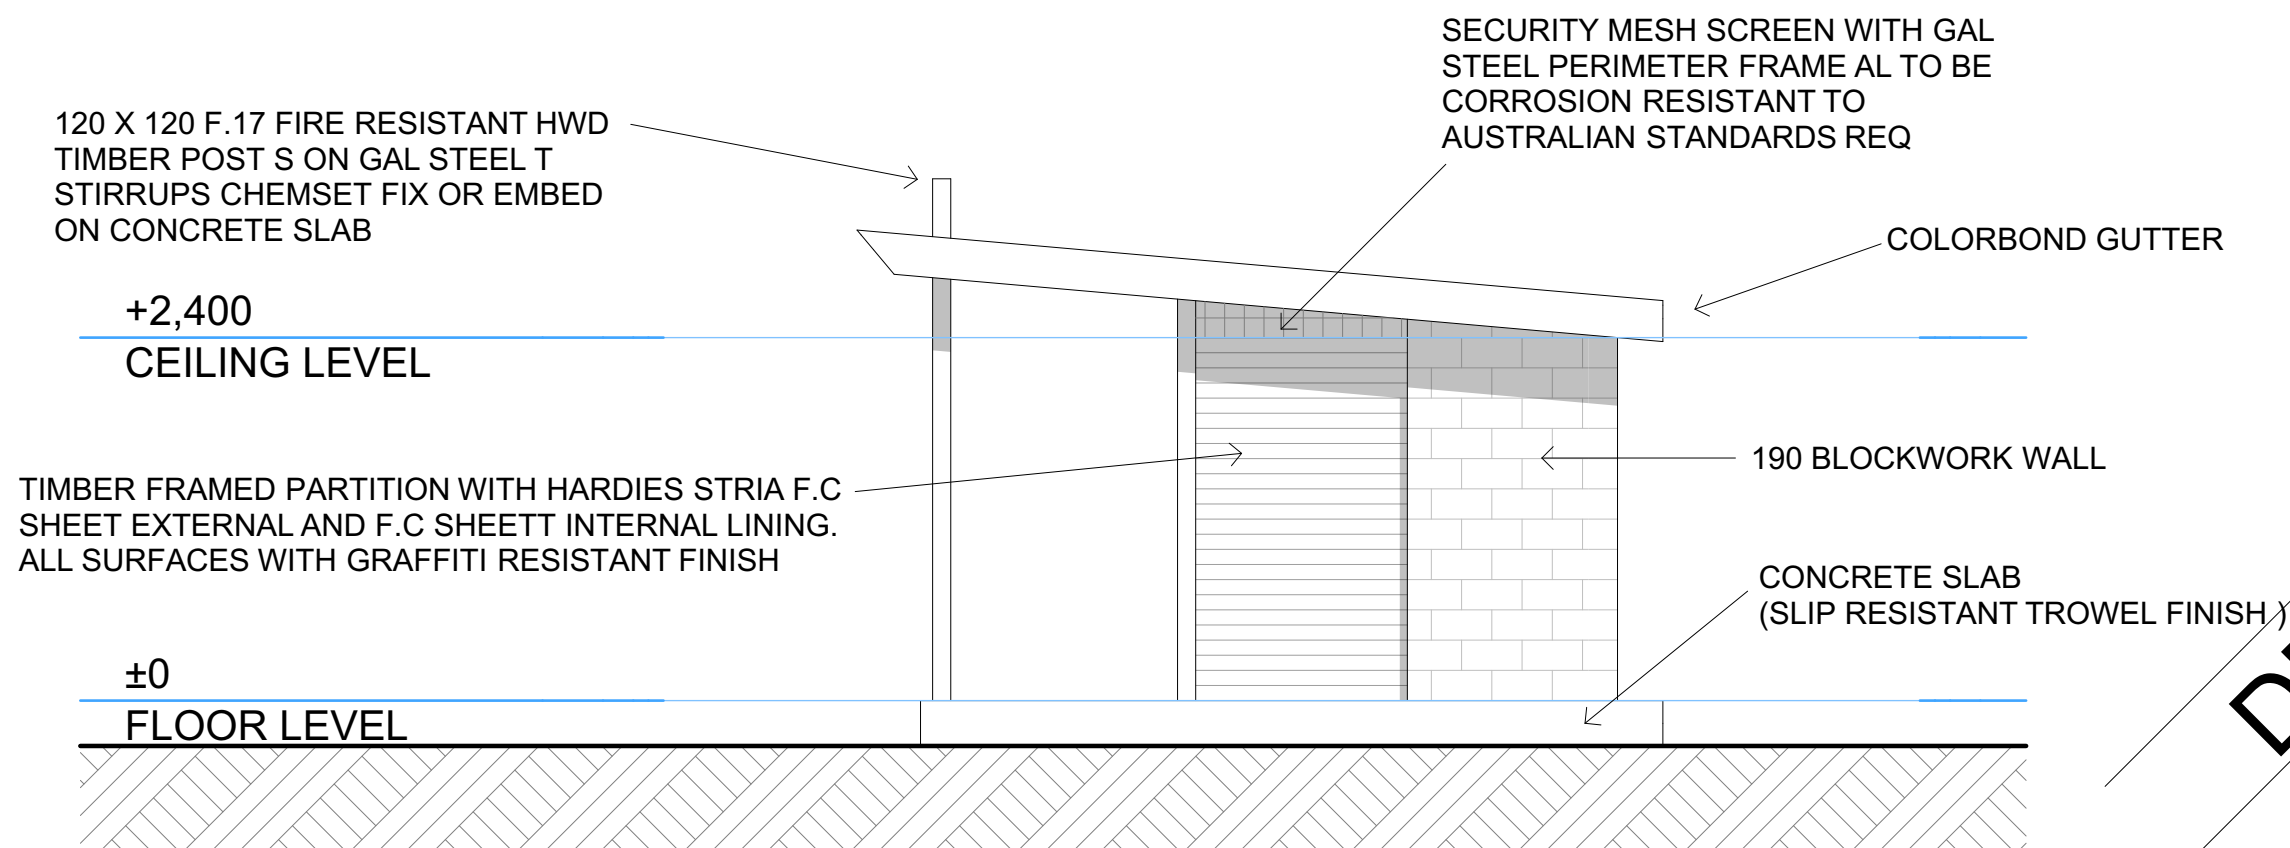

SOUTH ELEVATION 1:100

DRAFT


RICHIE McNEIL DESIGN
10/32 MARKET STREET
P.O BOX 609
MERIMBULA
NSW 2548




PHONE (02) 64953616
EMAIL richiem@acr.net.au

CLIENT
B.V.S.C
PROPOSED AMENITIES
FACILITY AT
BRUCE STEER POOL
BERMAGUI NSW

DATE	28/02/2018
DRAWN	L. McNEIL
DESIGN	
CHECKED	R. McNEIL
SHEET No	JOB No
1.4	R1750

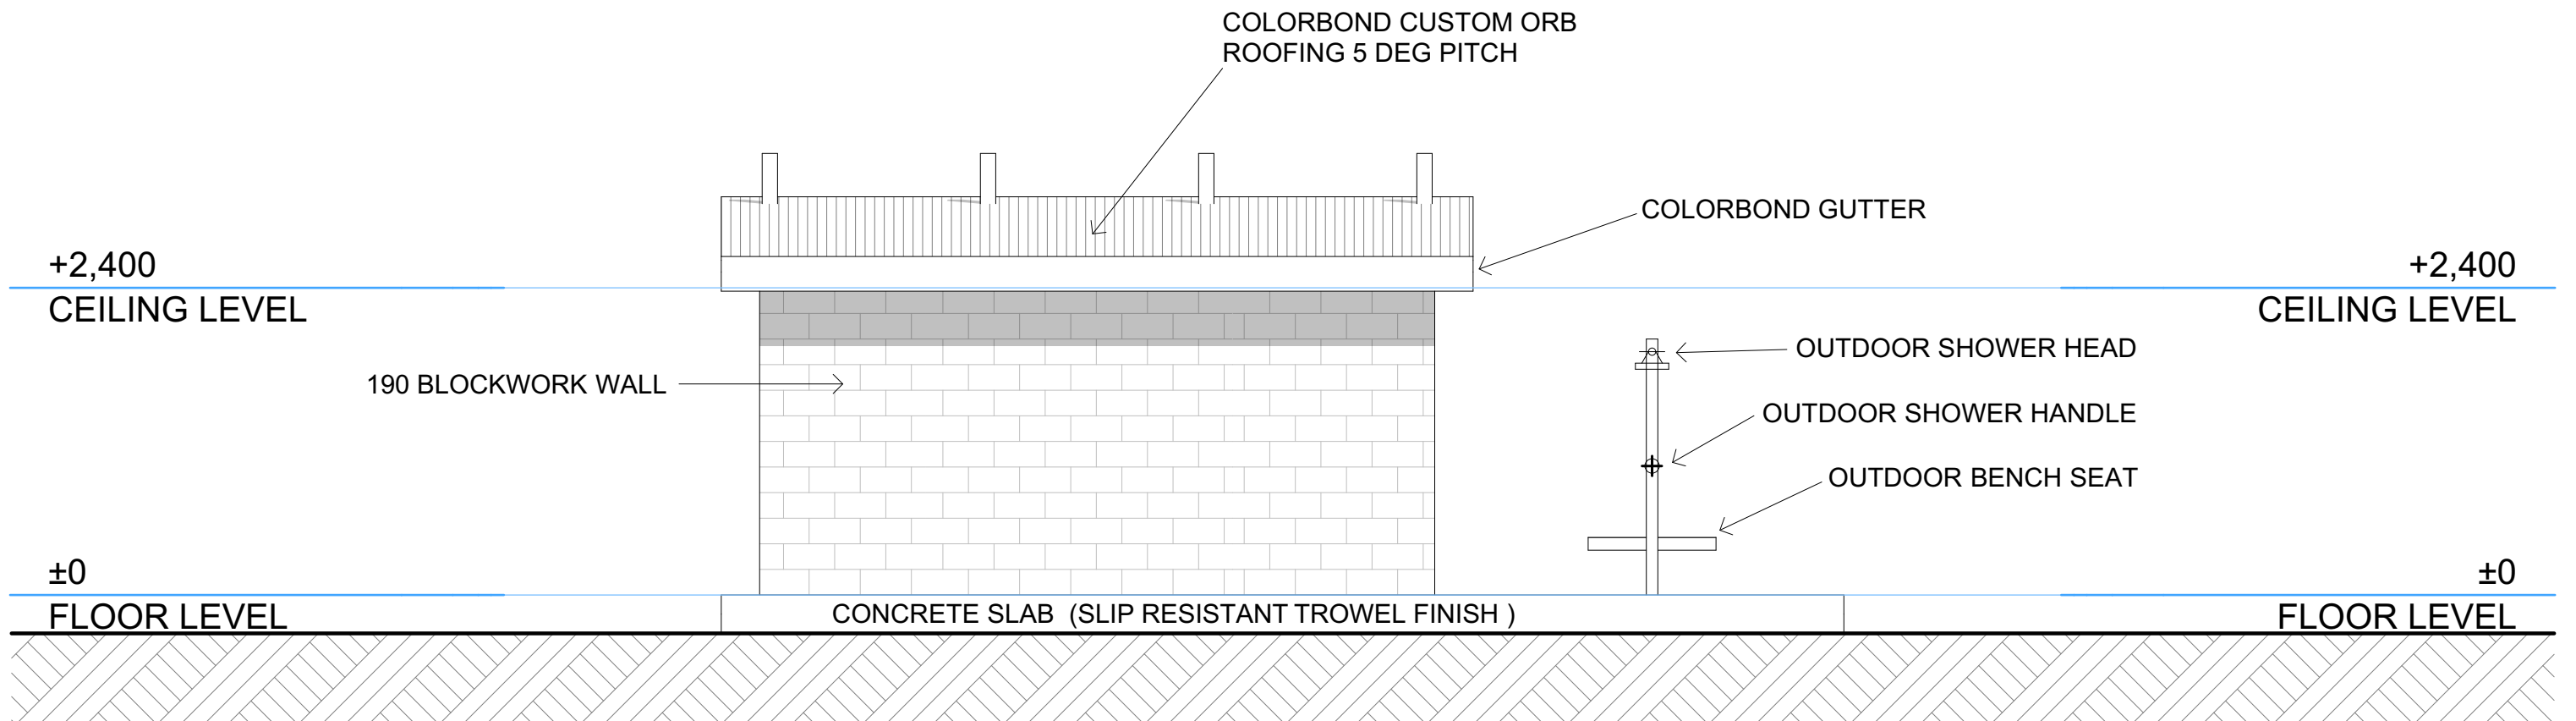

EAST ELEVATION 1:100

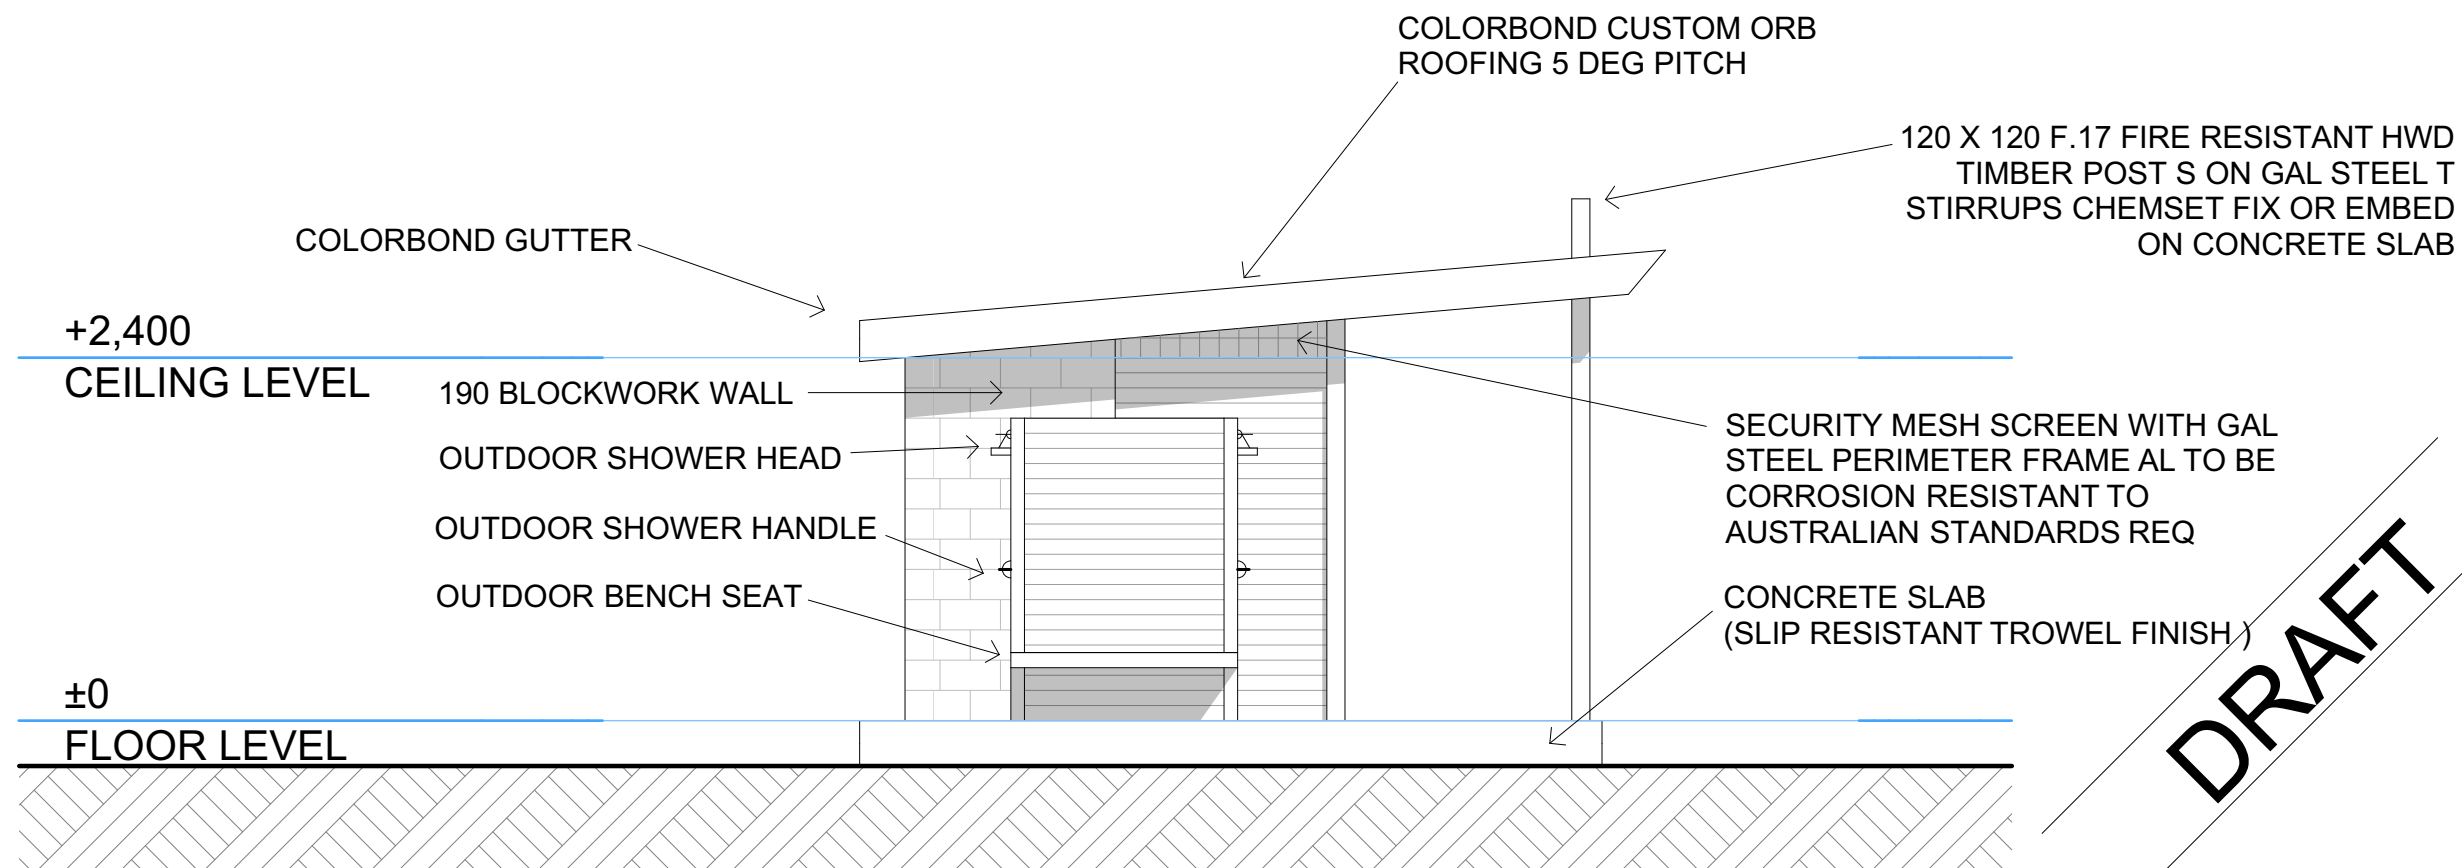

NORTH ELEVATION 1:100

RICHIE McNEIL DESIGN
10/32 MARKET STREET
P.O BOX 609
MERIMBULA
NSW 2548



BUILDING DESIGNERS
ASSOCIATION OF AUSTRALIA


PHONE (02) 64953616
EMAIL richiem@acr.net.au

CLIENT


B.V.S.C
PROPOSED AMENITIES
FACILITY AT
BRUCE STEER POOL
BERMAGUI NSW

DATE 28/02/2018
DRAWN L. McNEIL
DESIGN
CHECKED R. McNEIL


SHEET No 1.5
JOB No R1750

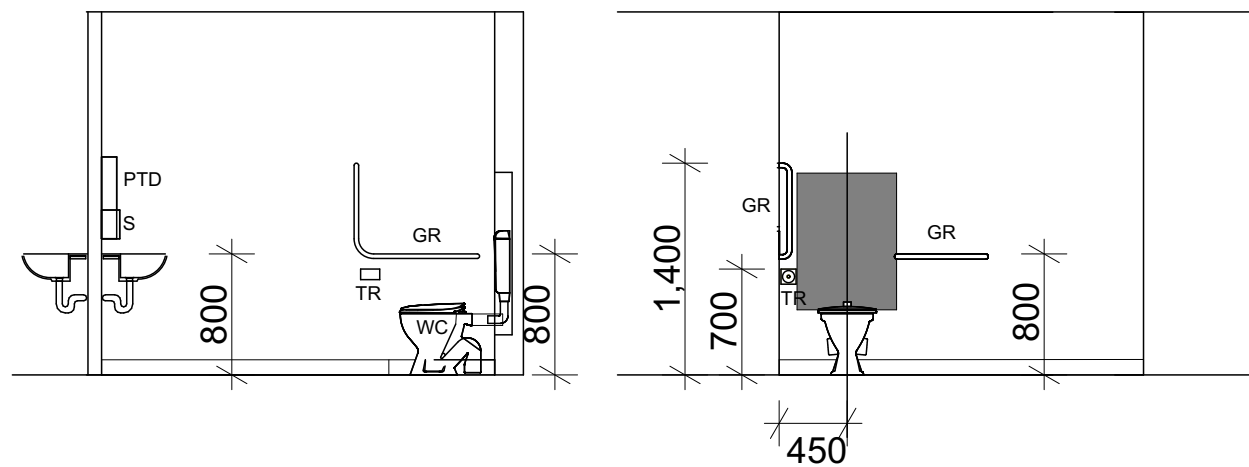

ACCESSIBLE TOILET ELEVATIONS 1:50

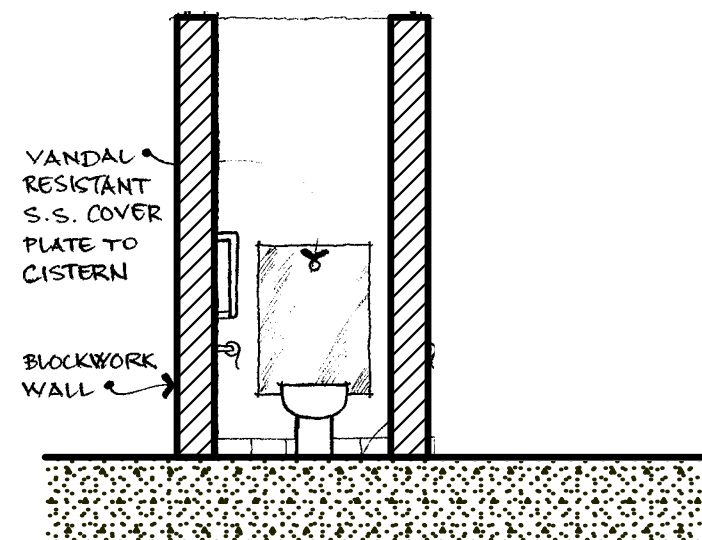

AMBULANT WC FRONT VIEW

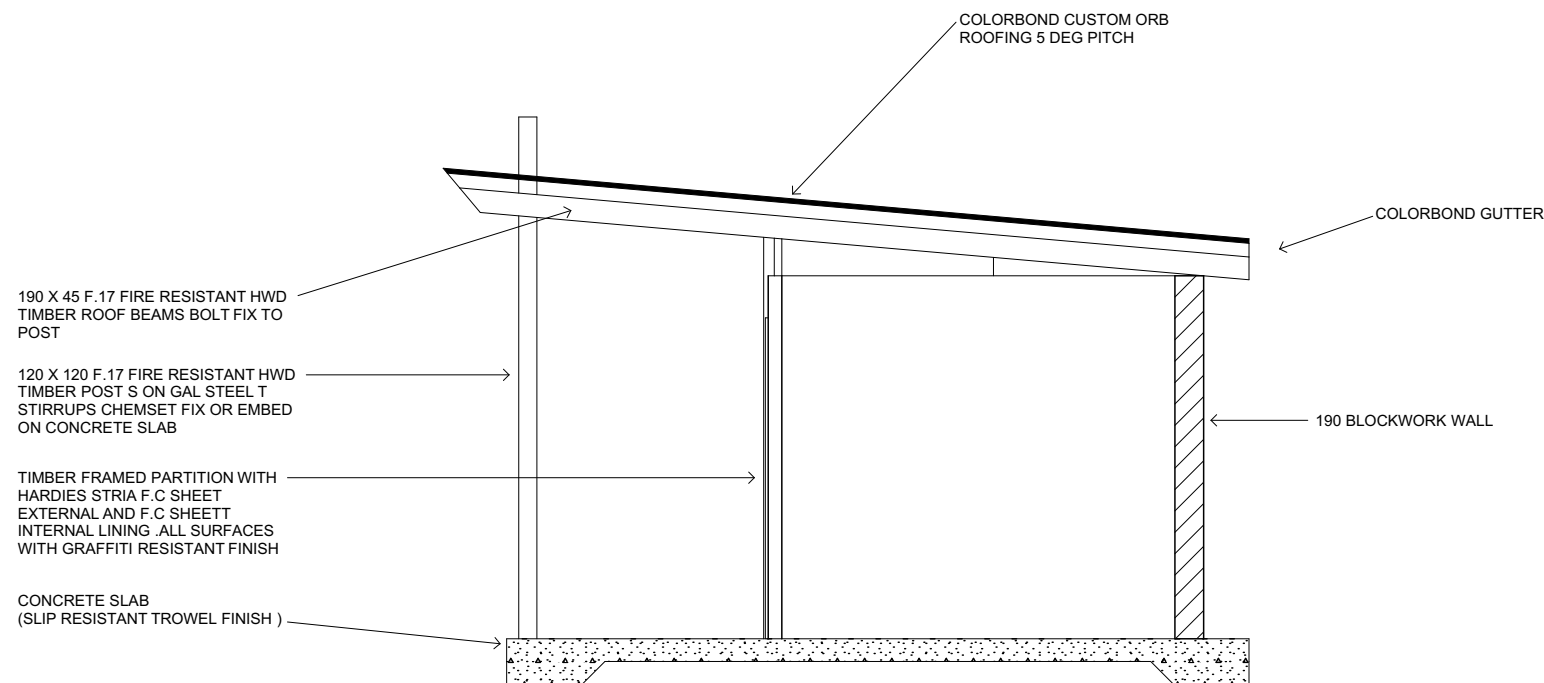

SECTION S-01 - 1:50

DRAFT

RICHIE McNEIL DESIGN
 10/32 MARKET STREET
 P.O BOX 609
 MERIMBULA
 NSW 2548

bda
 BUILDING DESIGNERS
 ASSOCIATION OF AUSTRALIA

PHONE (02) 64953616
 EMAIL richiem@acr.net.au

richie mcneil design
 Building Design & Planning Consultants
 Richie McNeil
 building designer

CLIENT
B.V.S.C
 PROPOSED AMENITIES
 FACILITY AT
 BRUCE STEER POOL
 BERMAGUI NSW

DATE 28/02/2018
 DRAWN L. McNEIL
 DESIGN R. McNEIL
 CHECKED

SHEET No 1.6
 JOB No R1750