



OVERALL SITE PLAN  
1 : 500@ A0

image: Nearmaps

AREA SCHEDULE

ZONE	AREA
MAIN WAREHOUSE	3553 M²
OUTDOOR NURSERY	771 M²
BAGGED GOODS	1063 M²
TTS	1662 M²
MAIN ENTRY	80 M²
GOODS INWARD	77 M²
TOTAL	7206 M²
SITE (COMBINED)	40494 M²
FLOOR SPACE RATIO	18%

CARPARKS

TYPICAL	193
ACCESSIBLE	6
TROLLEY BAY	5
TRAILER BAYS	3

PROPOSED LEVEL RL 100.00

18.07.18	1	PRELIMINARY ISSUE	MC
DATE	REV	AMENDMENT	BY

CONTRACTOR TO CHECK ALL DIMENSIONS ON SITE BEFORE COMMENCING ANY WORK OR PREPARING ANY SHOP DRAWINGS  
UNLESS OTHERWISE AGREED THIS DRAWING AND THE INTELLECTUAL PROPERTY CONTAINED HERE ON REMAINS THE PROPERTY OF




ARCHITECT:  
**Michael Carr Architect** Pty. Ltd.  
ACN 085 121 278  
88 Tope Street, South Melbourne 3205  
Ph 03 9645 9535 Fax 03 9686 4084  
Email admin@mcarchitect.com.au

CLIENT:  
BUNNINGS GROUP LIMITED


PROJECT:  
BUNNINGS WAREHOUSE  
SAPPHIRE COAST DRIVE  
TURA BEACH, NSW 2548

DRAWING TITLE:  
OVERALL SITE PLAN

SCALE: As indicated@ A1	PROJECT No. 17155
DATE: JULY 2018	VERIFICATION: THIS DRAWING HAS BEEN REVIEWED & VERIFIED BY:
FILE: W:\Bunnings\17155 Tura Beach\01 OVERALL SITE PLAN.dwg	DESIGNED: DRAWN: SC CHECKED: MC
DRAWING No. A0-01	REVISION: 1

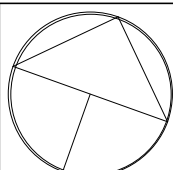



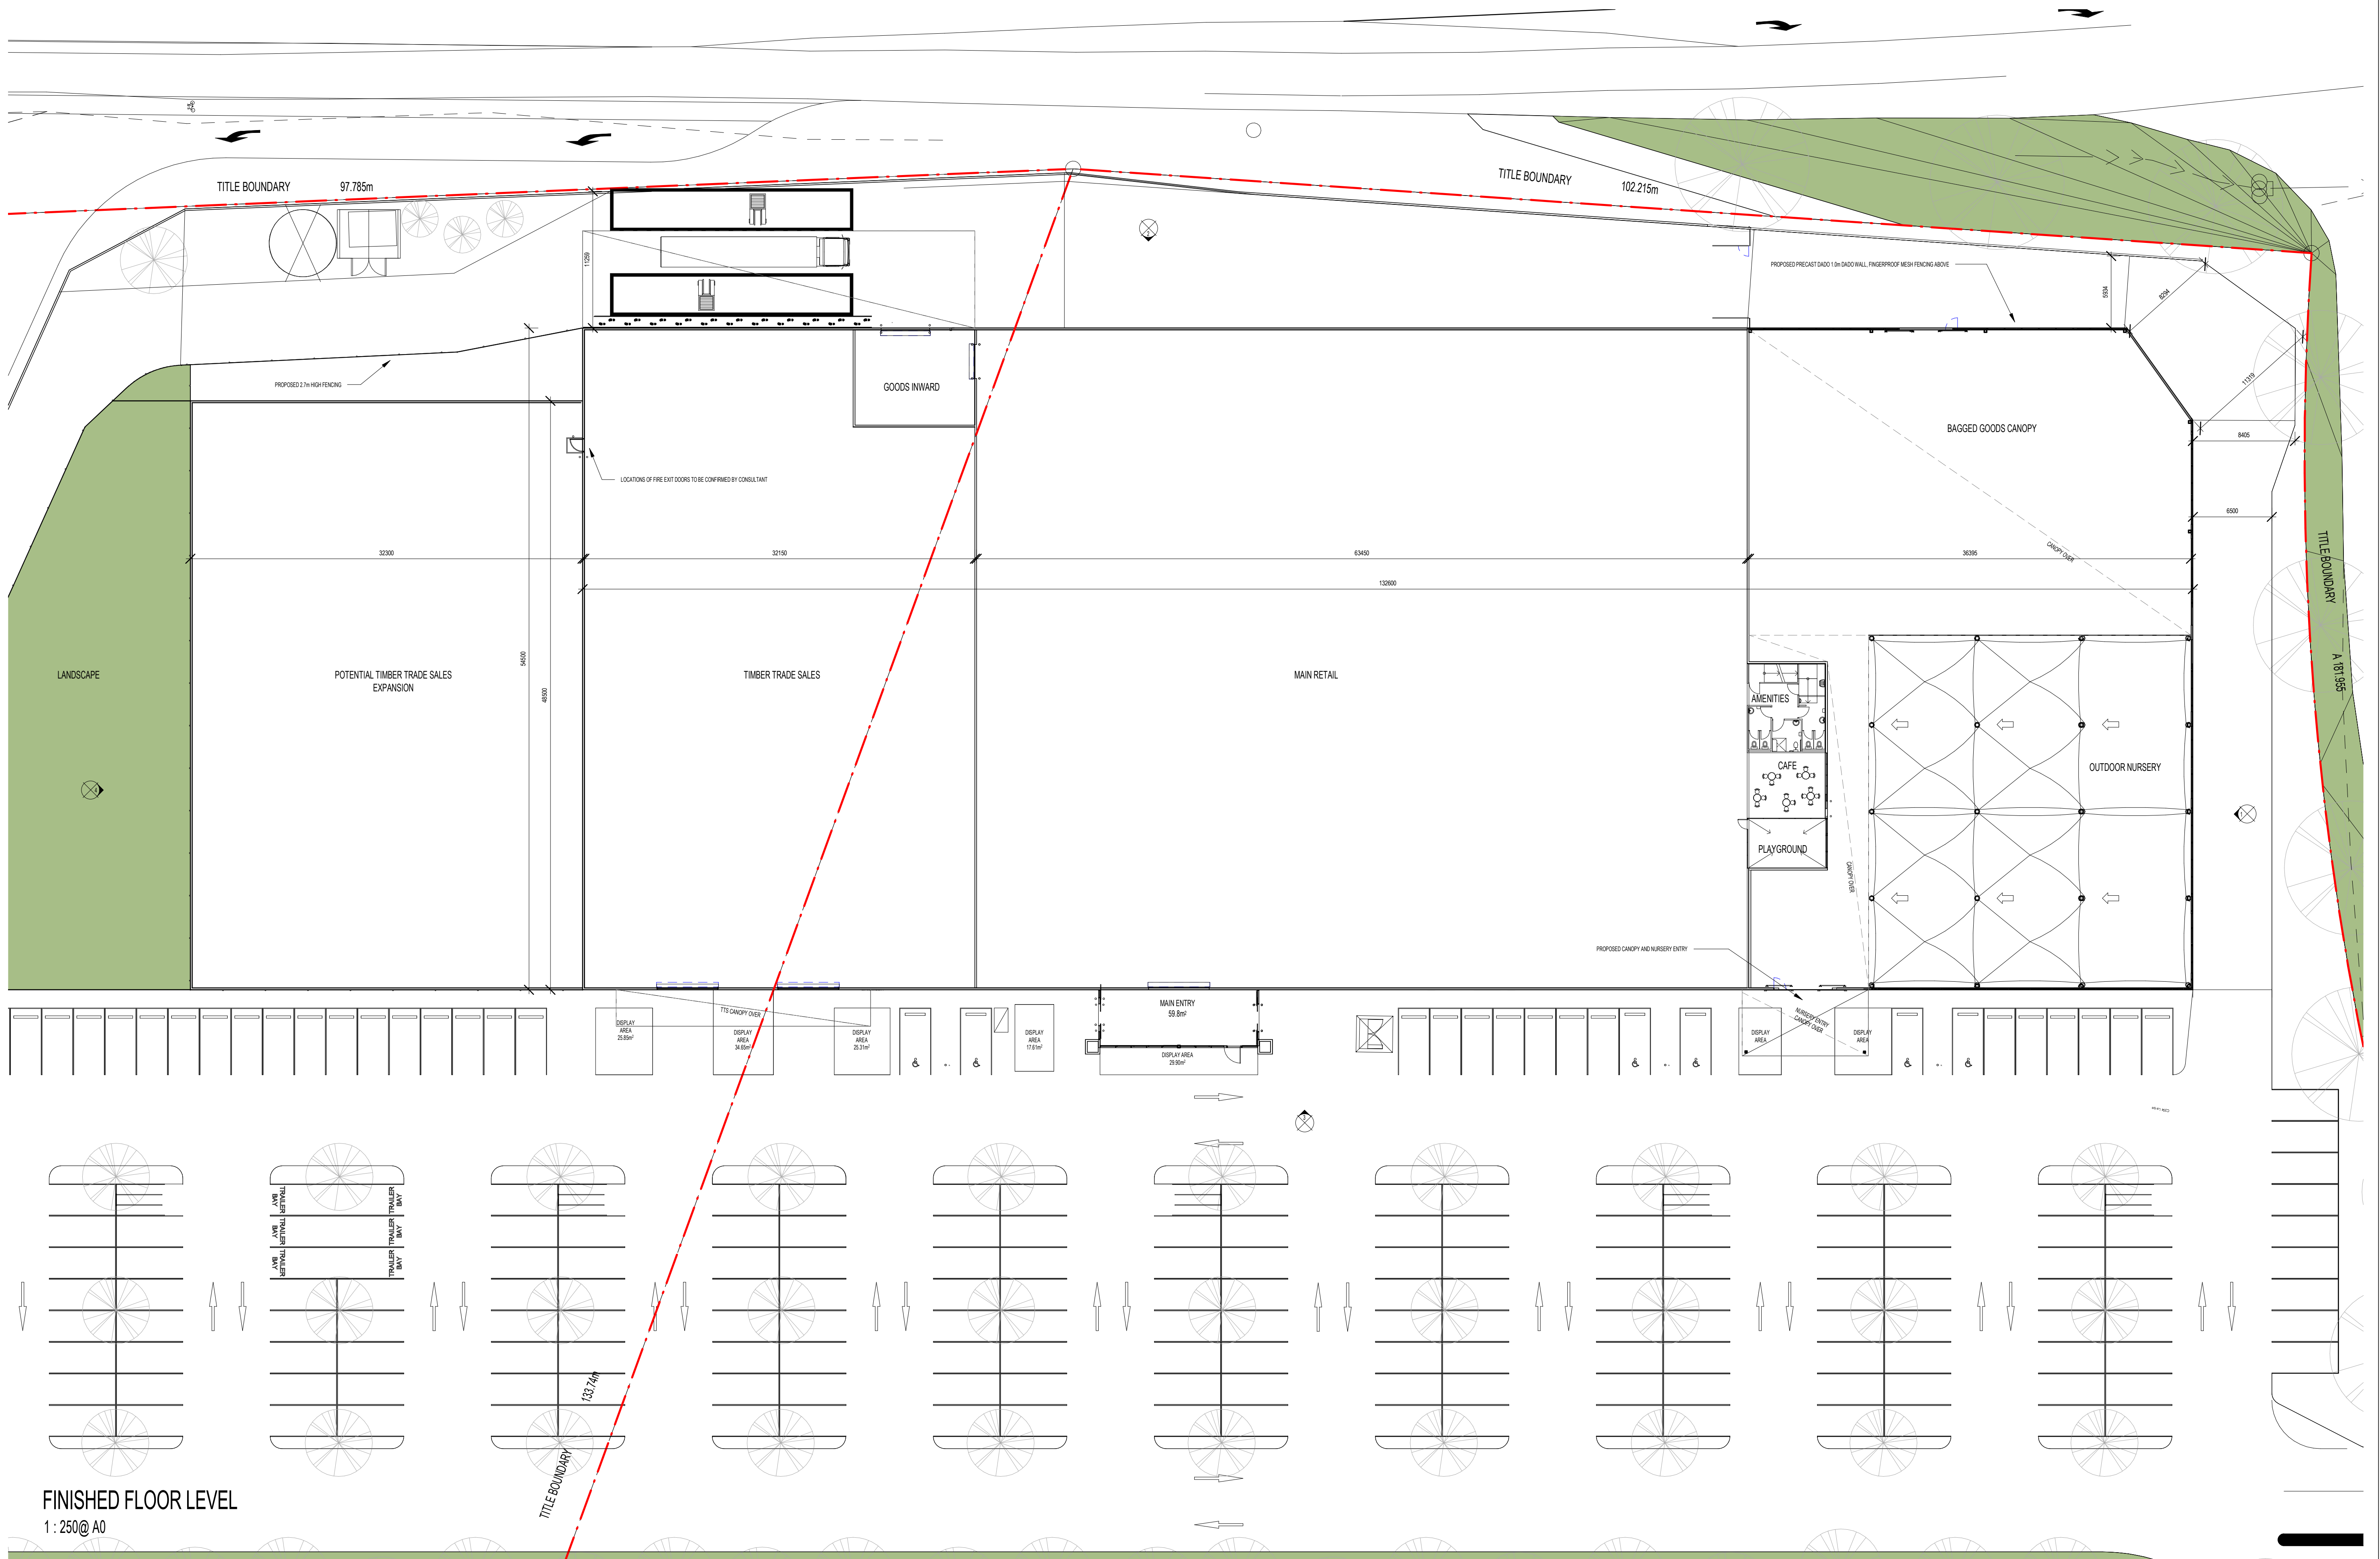

FINISHED FLOOR LEVEL  
1 : 250@ A0

18.07.18	1	PRELIMINARY ISSUE	MC
DATE	REV	AMENDMENT	BY

CONTRACTOR TO CHECK ALL DIMENSIONS ON SITE BEFORE COMMENDING ANY WORK OR PREPARING ANY SHOP DRAWINGS  
UNLESS OTHERWISE AGREED THIS DRAWING AND THE INTELLECTUAL PROPERTY CONTAINED HERE ON REMAINS THE PROPERTY OF



ARCHITECT:  
**Michael Carr Architect** Pty. Ltd.  
ACN 083 121 276  
86 Tope Street, South Melbourne 3205  
Ph 03 9645 5535 Fax 03 9686 4084  
Email admin@mcarchitect.com.au

CLIENT:  
BUNNINGS GROUP LIMITED


PROJECT:  
BUNNINGS WAREHOUSE  
SAPPHIRE COAST DRIVE  
TURA BEACH, NSW 2548



### PLANNING DRAWING

DRAWING TITLE:  
OVERALL FLOOR PLAN

SCALE:  
1 : 250@ A1  
DATE:  
JULY 2018  
FILE:  
W:\Bunnings\17155 Tura Beach  
DESIGNED:  
Designer  
DRAWN:  
SC  
CHECKED:  
MC


PROJECT No.  
17155  
VERIFICATION:  
THIS DRAWING HAS BEEN REVIEWED &  
VERIFIED BY:  
DRAWING No.  
A1-01

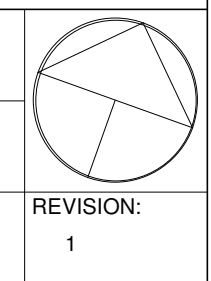

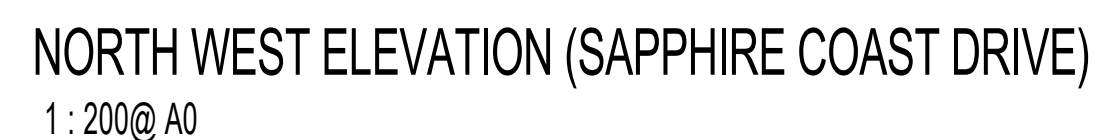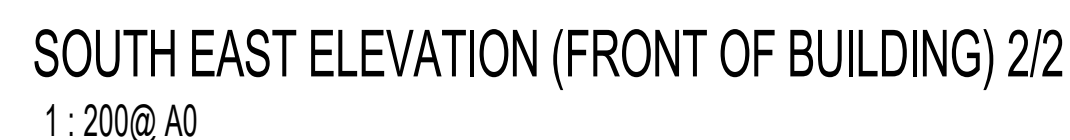

18.07.18	1	PRELIMINARY ISSUE	MC
DATE	REV	AMENDMENT	BY



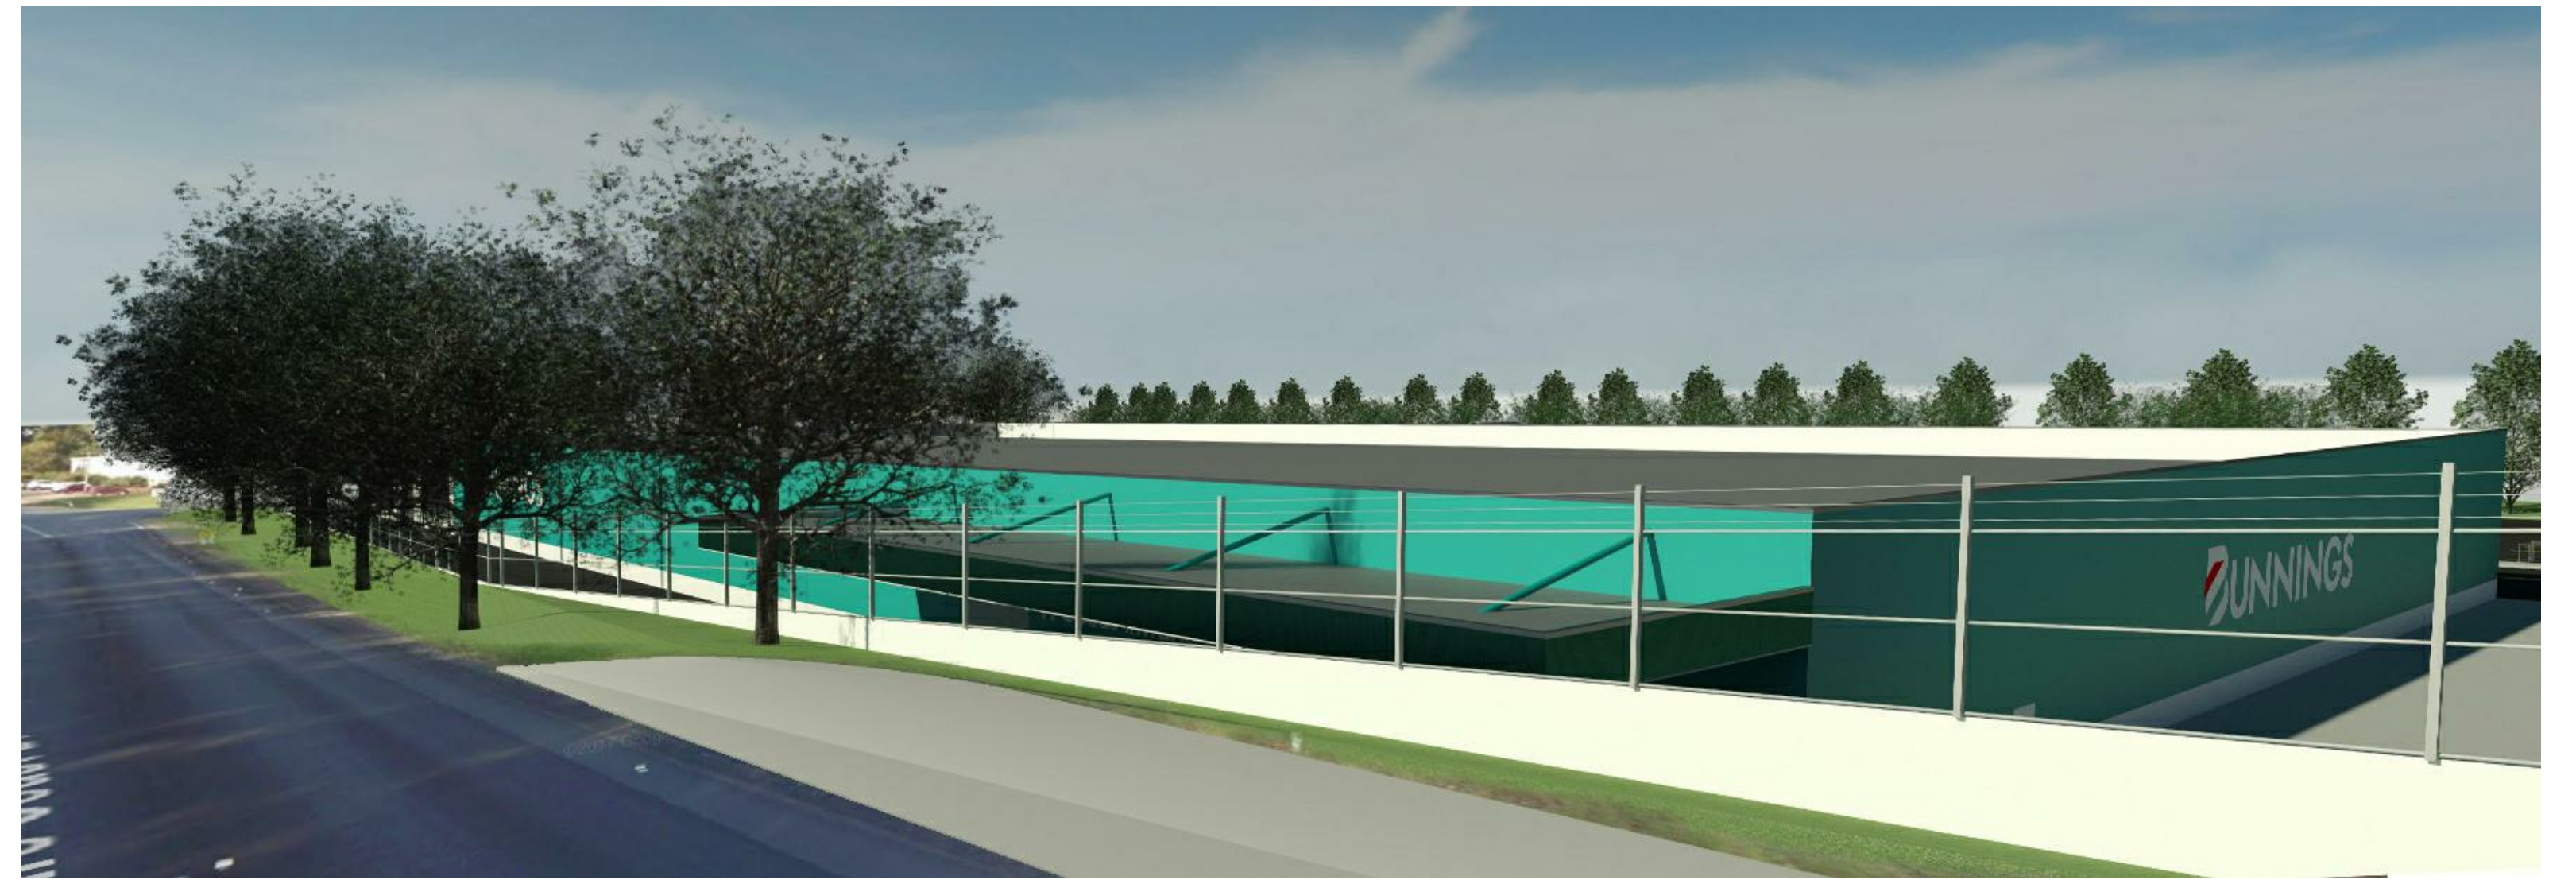

				<p>CONTRACTOR TO CHECK ALL DIMENSIONS ON SITE BEFORE COMMENCING ANY WORK OR PREPARING ANY SHOP DRAWINGS</p> <p>UNLESS OTHERWISE AGREED THIS DRAWING AND THE INTELLECTUAL PROPERTY CONTAINED HERE ON REMAINS THE PROPERTY OF BUNNINGS</p>				<p>ARCHITECT:</p> <p><b>Michael Carr Architect</b> Pty. Ltd.</p> <p>ACN 055 127 219</p> <p>68 Tope Street, South Melbourne 3205 Ph 03 9645 5635 Fax 03 9686 4084 Email admin@mcarchitect.com.au</p>		<p>CLIENT:</p> <p>BUNNINGS GROUP LIMITED</p>		<p><b>PLANNING DRAWING</b></p> <p>PROJECT: BUNNINGS WAREHOUSE SAPPHIRE COAST DRIVE TURA BEACH, NSW 2548</p> <p>DRAWING TITLE: PERSPECTIVES</p>		<table><tr><td>SCALE: @ A1</td><td>PROJECT No. 17155</td><td rowspan="4"></td></tr><tr><td>DATE: JULY 2018</td><td></td></tr><tr><td>FILE: 2018071817155_TURA BEACH PERSPECTIVES.dwg</td><td>VERIFICATION: THIS DRAWING HAS BEEN REVIEWED &amp; VERIFIED BY:</td></tr><tr><td>DESIGNED: Designer</td><td></td></tr><tr><td>DRAWN: Author</td><td>DRAWING No. A6-01</td><td>REVISION: 1</td></tr><tr><td>CHECKED: Checker</td><td></td><td></td></tr></table>		SCALE: @ A1	PROJECT No. 17155		DATE: JULY 2018		FILE: 2018071817155_TURA BEACH PERSPECTIVES.dwg	VERIFICATION: THIS DRAWING HAS BEEN REVIEWED & VERIFIED BY:	DESIGNED: Designer		DRAWN: Author	DRAWING No. A6-01	REVISION: 1	CHECKED: Checker		
SCALE: @ A1	PROJECT No. 17155																													
DATE: JULY 2018																														
FILE: 2018071817155_TURA BEACH PERSPECTIVES.dwg	VERIFICATION: THIS DRAWING HAS BEEN REVIEWED & VERIFIED BY:																													
DESIGNED: Designer																														
DRAWN: Author	DRAWING No. A6-01	REVISION: 1																												
CHECKED: Checker																														
<table><tr><td>18.07.18</td><td>1</td><td>PRELIMINARY ISSUE</td><td>MC</td></tr><tr><td>DATE</td><td>REV</td><td>AMENDMENT</td><td>BY</td></tr></table>				18.07.18	1	PRELIMINARY ISSUE	MC	DATE	REV	AMENDMENT	BY																			
18.07.18	1	PRELIMINARY ISSUE	MC																											
DATE	REV	AMENDMENT	BY																											