


**G101
Study Area**



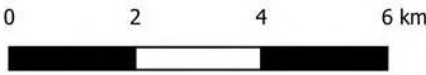


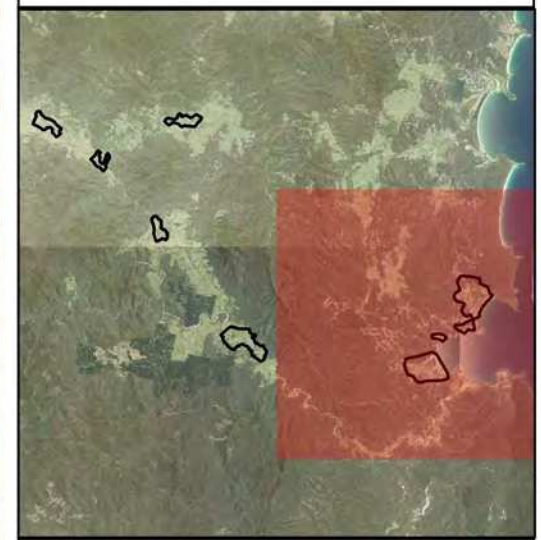
Scale : 1:120000
Date : 18 June 2019
Revision : A
Created by : LRE
Coordinate System : MGA94 Zone 55






G301
Availability of 1m
LiDAR / DEM

-  Eden Catchment
-  Quarantine Bay Catchment
-  LiDAR / DEM




Scale : 1:75000 @ A3
Date : 18 June 2019
Revision : A
Created by : LRE
Coordinate System : MGA94 Zone 55

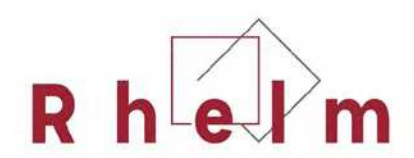



G302
Eden Additional Survey

- Cross Sections
- Breakline
- Structures

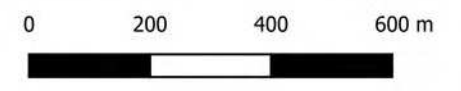

Scale : 1:12500 @A3
Date : 18 June 2019
Revision : A
Created by : LRE
Coordinate System : MGA94 Zone 55





G303 Data Sources of Structures

- Structures Data Source
- Council
 - RMS
 - Site Inpsection
 - Survey



0 200 400 600 800 m

Scale : 1:15000 @A3
Date : 18 June 2019
Revision : A
Created by : LRE
Coordinate System : MGA94 Zone 55





G304
Rainfall Gauges

- Daily Rainfall Stations
- Pluvio Data Gauges
- ▭ Eden Catchment
- ▭ Quarantine Bay Catchment
- ▭ Towamba Catchment




0 2 4 6 8 10 12 km

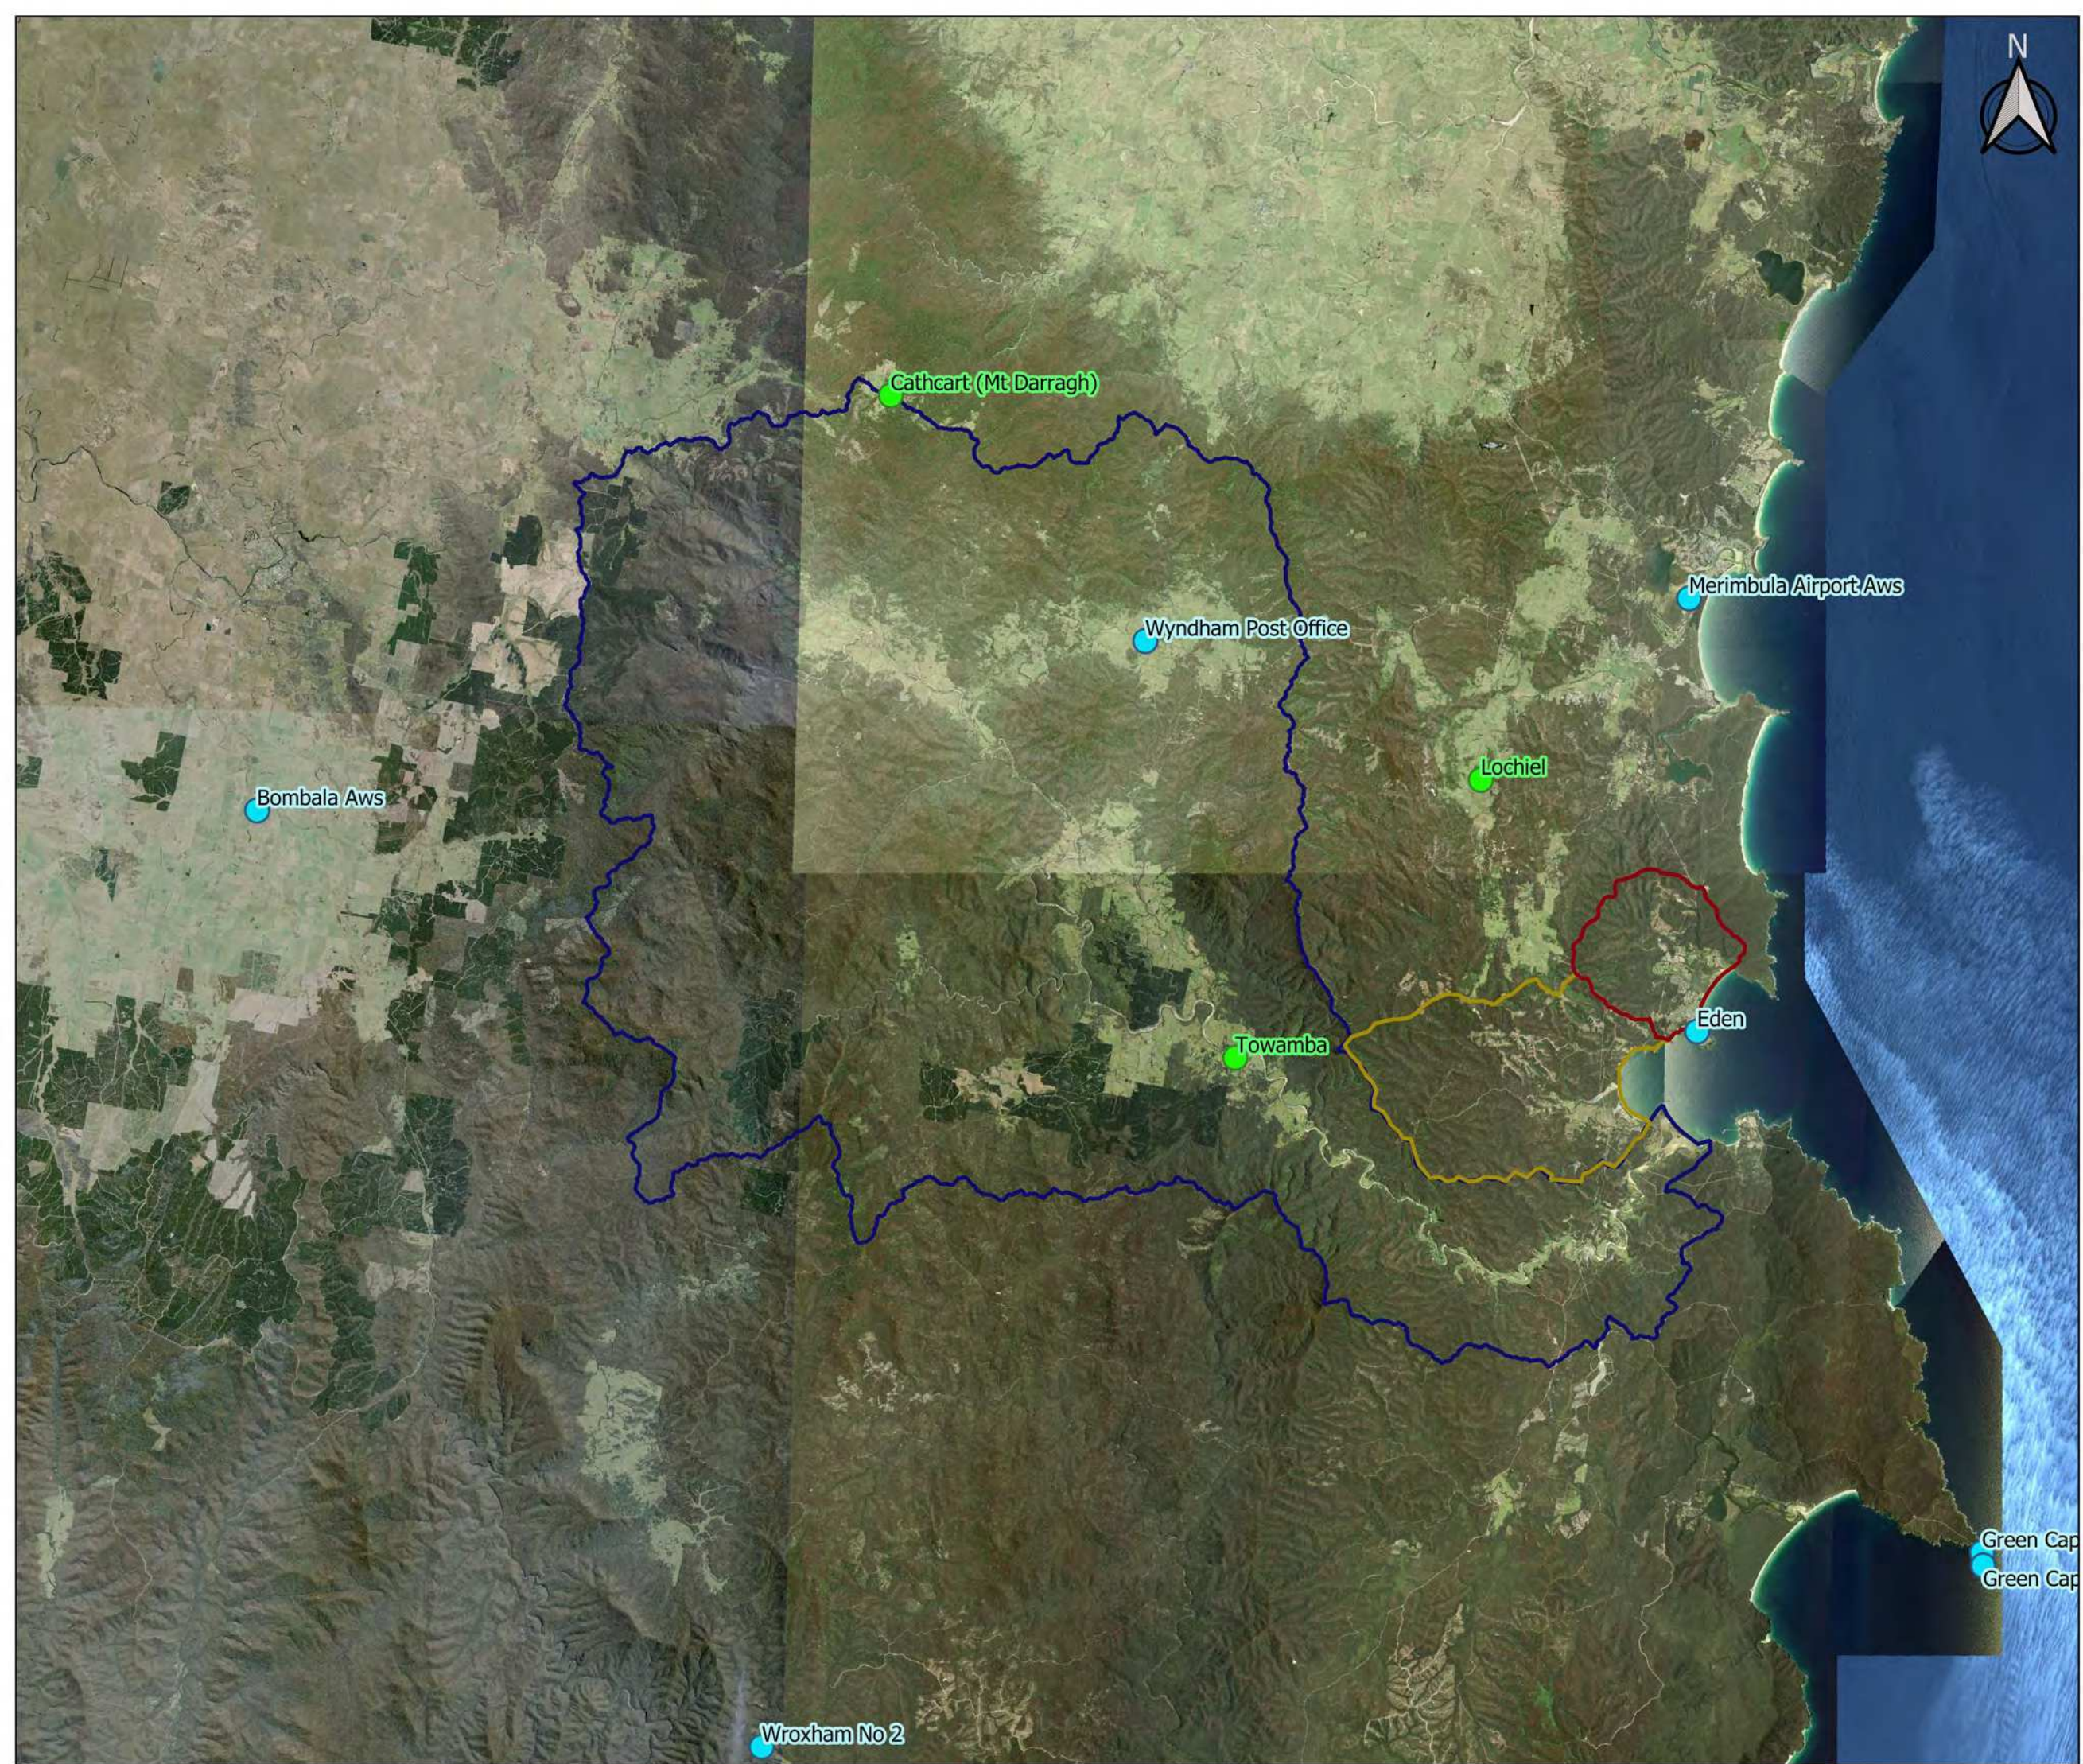
Scale : 1:250000 @A3
Date : 18 June 2019
Revision : A
Created by : LRE
Coordinate System : MGA94 Zone 55

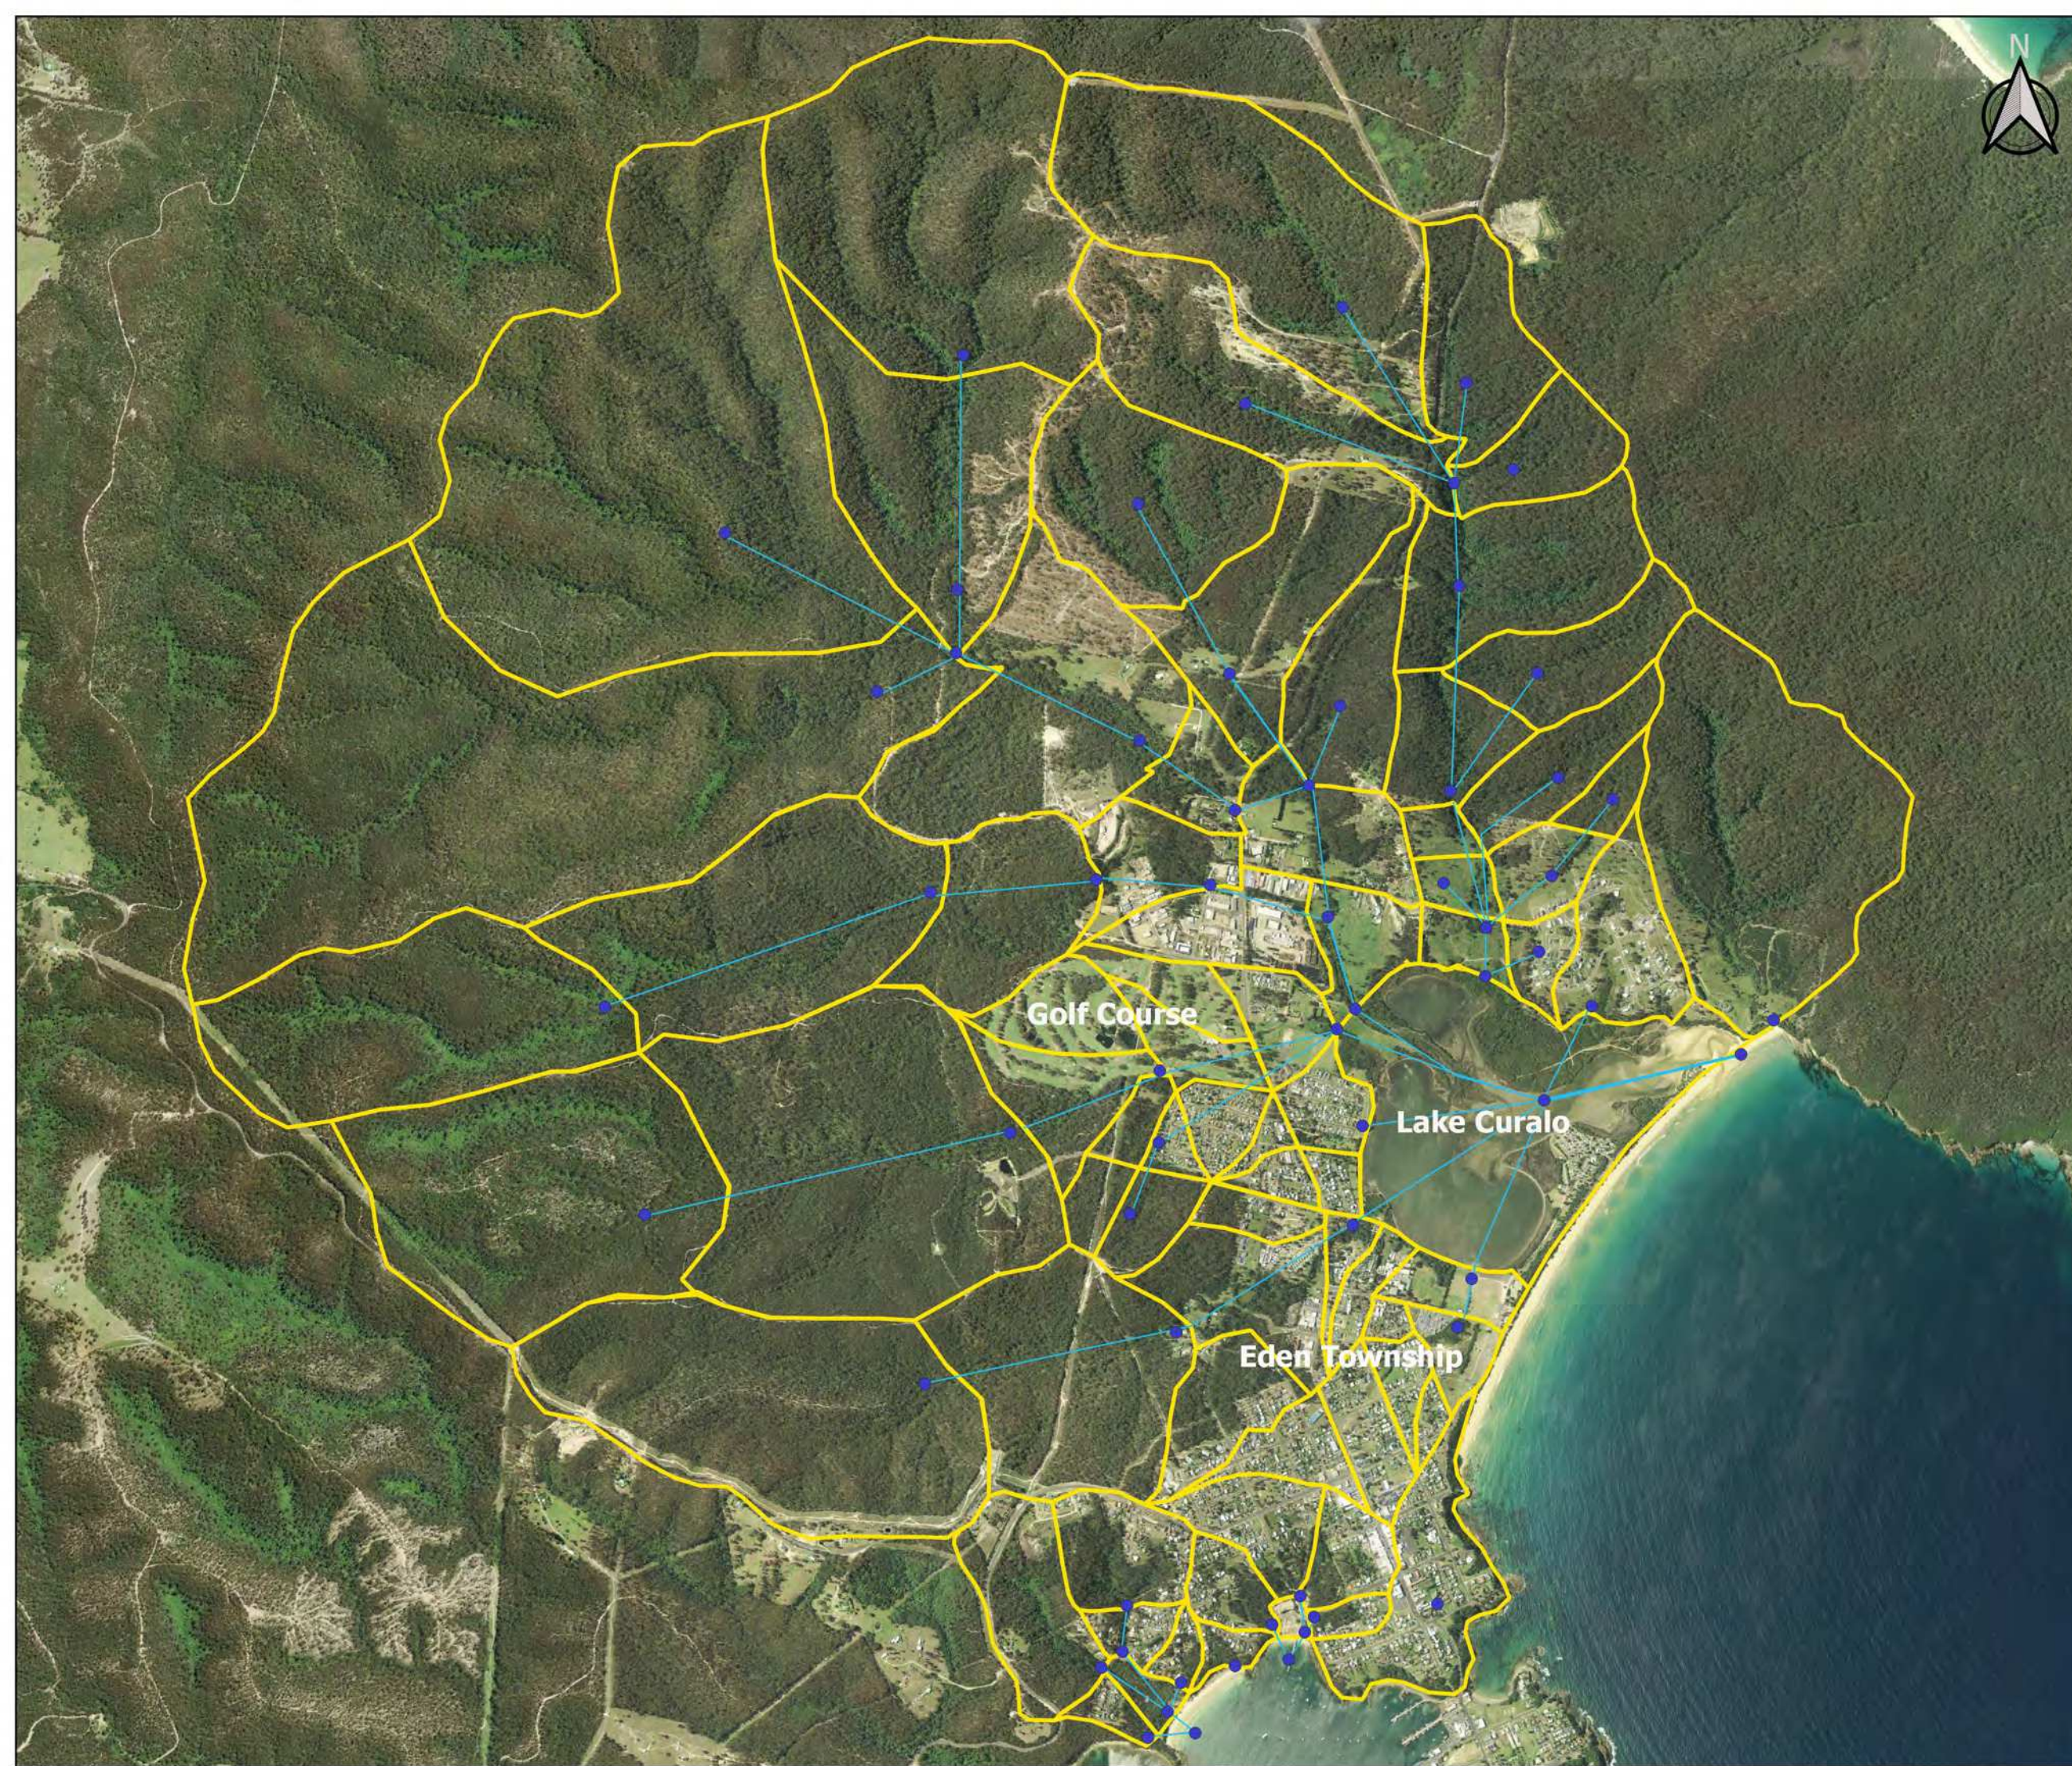




G501
Eden Subcatchments

-  Eden Subcatchments
-  RAFTS Nodes
-  RAFTS Links

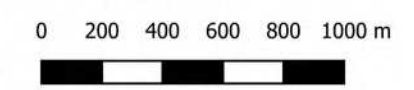




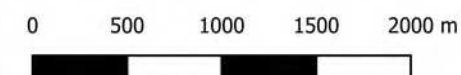
Scale : 1:15000 @A3
Date : 18 June 2019
Revision : A
Created by : LRE
Coordinate System : MGA94 Zone 55

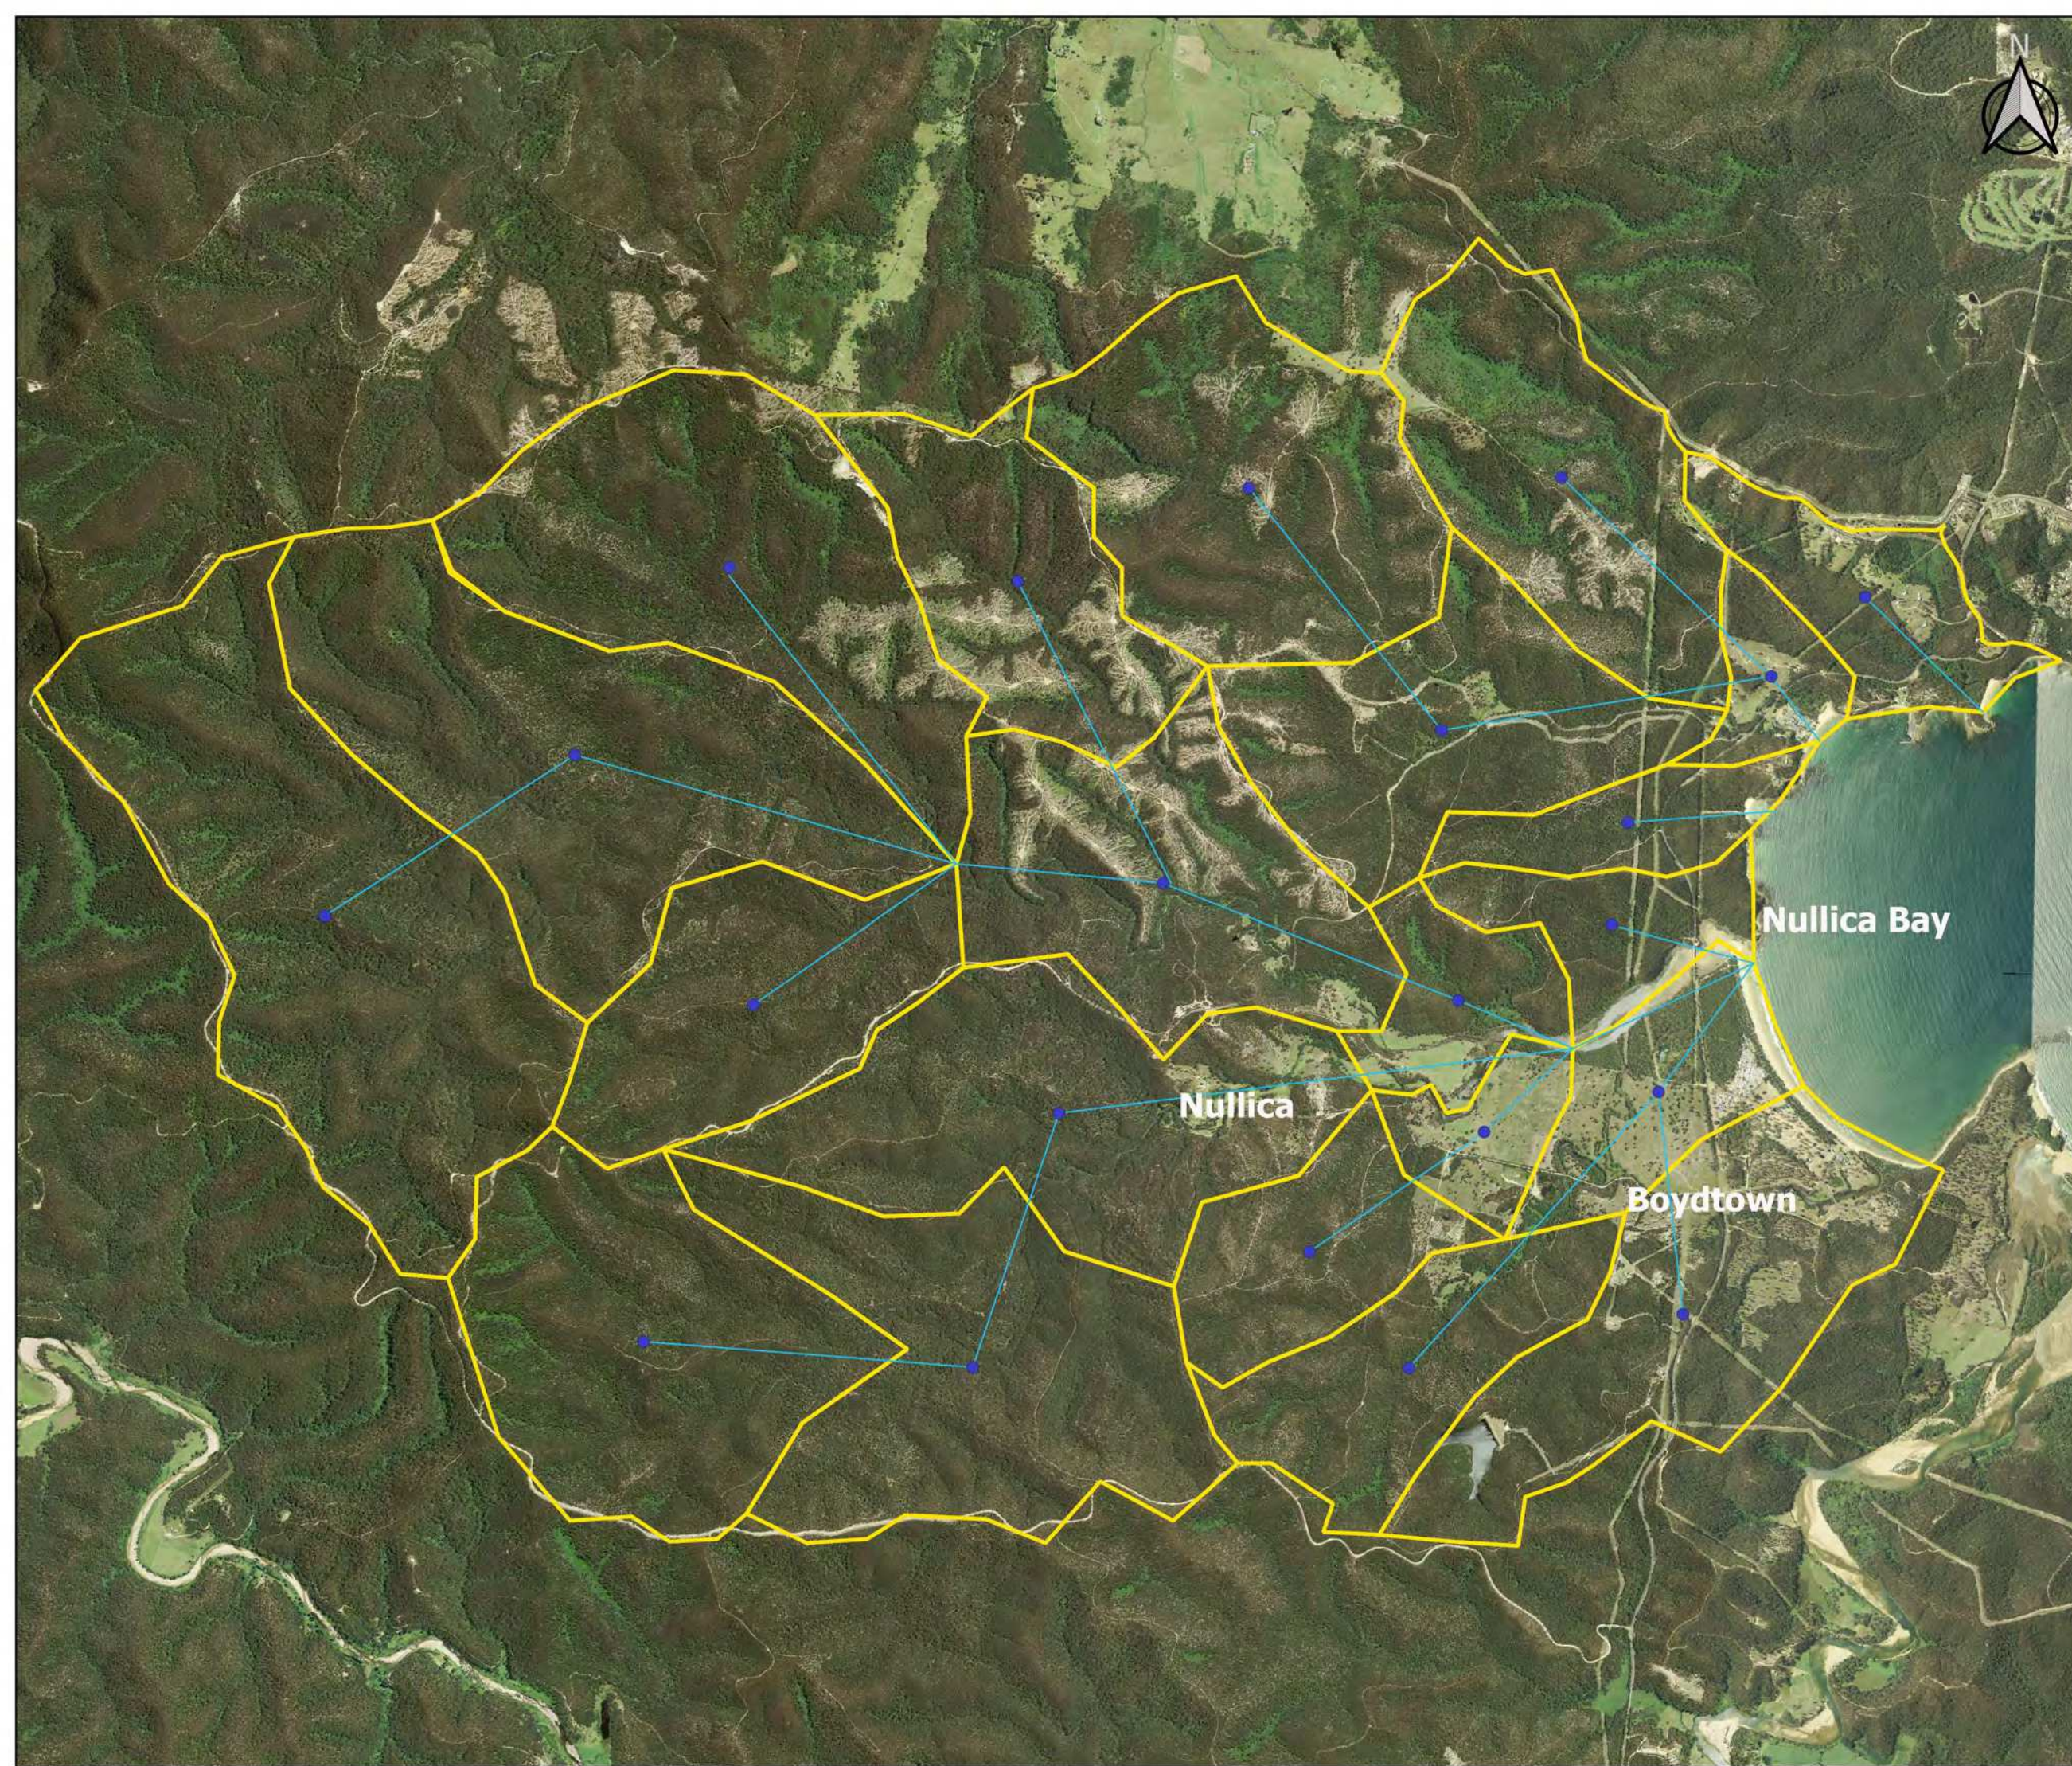



**G502
Quarantine Bay
Subcatchments**




-  Subcatchments
-  RAFTS Nodes
-  RAFTS Links




Scale : 1:40000 @A3
Date : 18 June 2019
Revision : A
Created by : LRE
Coordinate System : MGA94 Zone 55




G503
Towamba River Subcatchments

-  Subcatchments
-  RAFTS Nodes
-  RAFTS Links

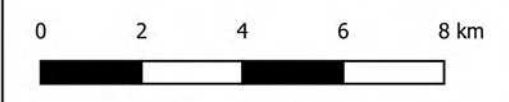


Scale : 1:150000 @A3
Date : 18 June 2019
Revision : A
Created by : LRE
Coordinate System : MGA94 Zone 55

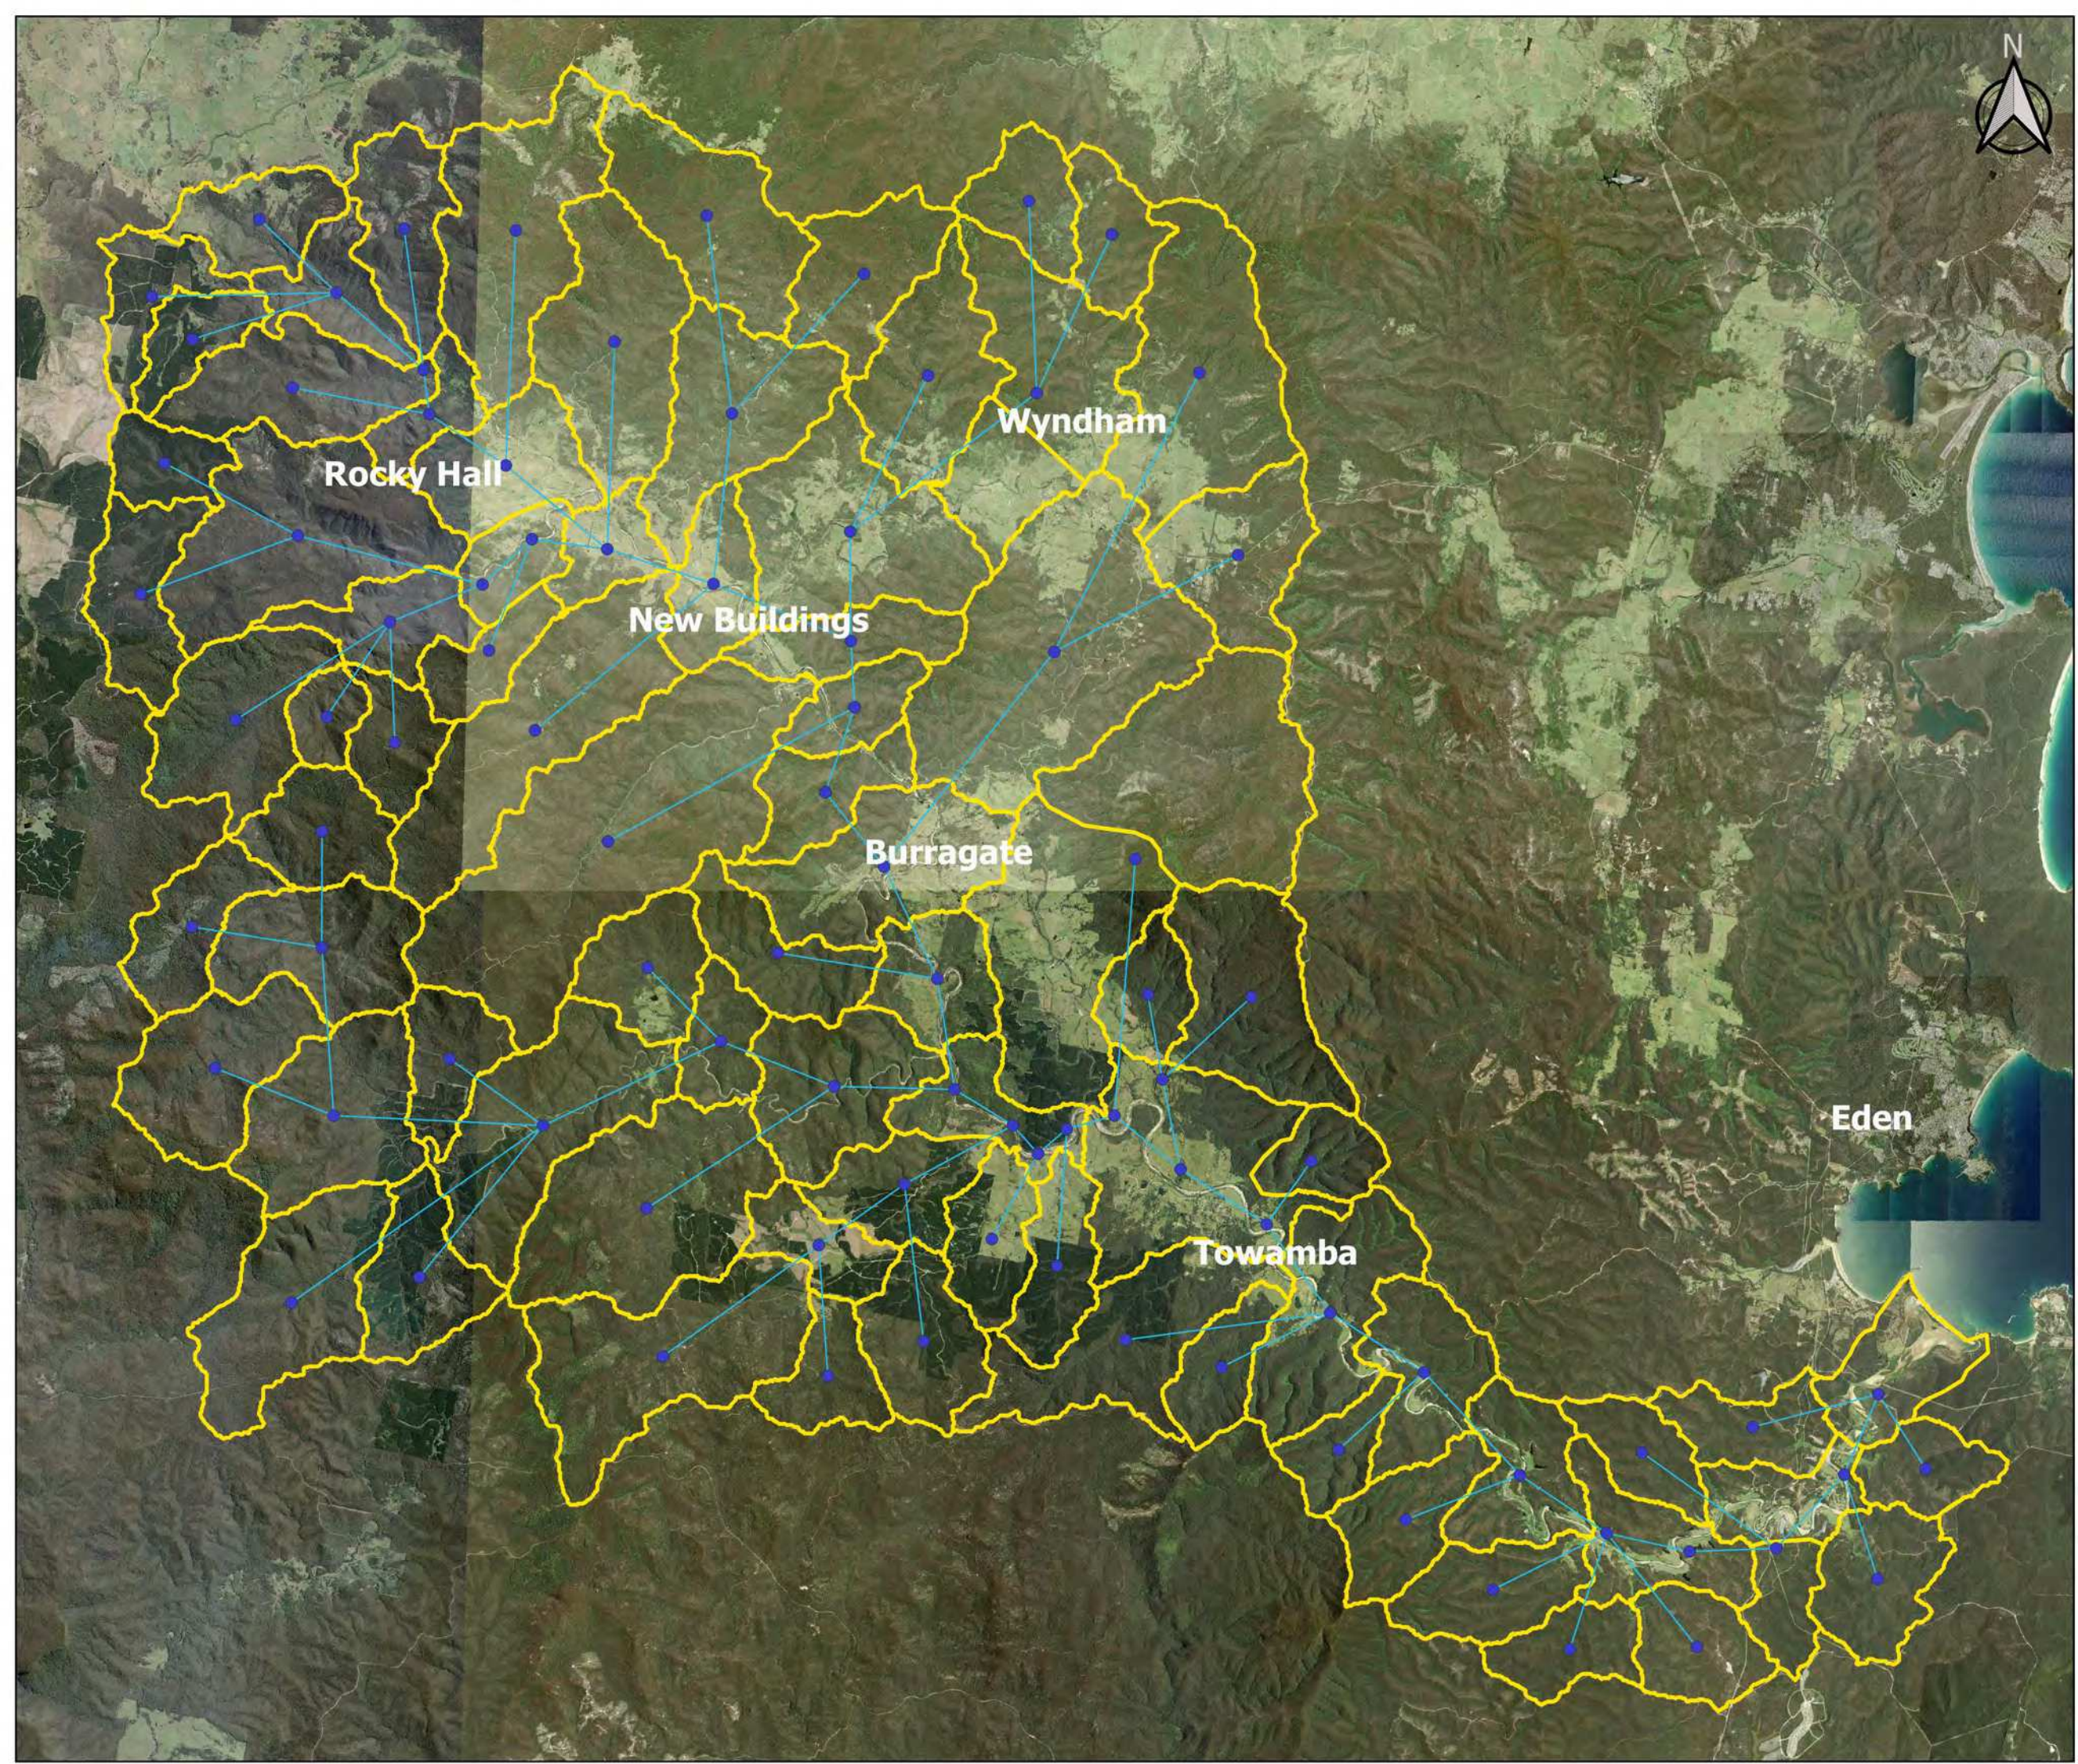



G504
Wyndham Model Features

- Model Area
- Upstream Boundary
- Downstream Boundary
- Bridge / Crossing
- Cross Sections

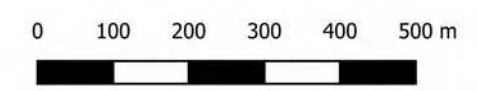

Scale 1:10000 @ A3
Date : 18 June 2019
Revision : A
Created by : LRE
Coordinate System : MGA94 Zone 55





G505 Rocky Hall Model Features

- Model Area
- Upstream Boundary
- Downstream Boundary
- Bridge / Crossing
- Cross Sections


Towamba River

Black Log Creek

Big Jack Mountain Road

Cow Bali Creek

Crossing

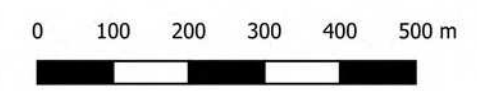


Scale 1:10000 @ A3
Date : 18 June 2019
Revision : A
Created by : LRE
Coordinate System : MGA94 Zone 55



G506
New Buildings Model Features



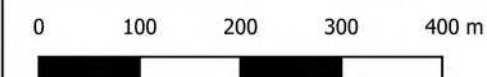

- Model Area
- Upstream Boundary
- Downstream Boundary
- Bridge / Crossing
- Cross Sections




Scale 1:7500 @ A3
Date : 18 June 2019
Revision : A
Created by : LRE
Coordinate System : MGA94 Zone 55



**G507
Burragate Model Features**

-  Model Area
-  Upstream Boundary
-  Downstream Boundary
-  Bridge / Crossing

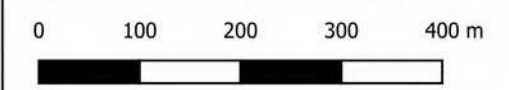






Scale 1:7500 @ A3
Date : 18 June 2019
Revision : A
Created by : LRE
Coordinate System : MGA94 Zone 55





G508
Towamba Model Features

-  Model Area
-  Upstream Boundary
-  Downstream Boundary
-  Bridge / Crossing

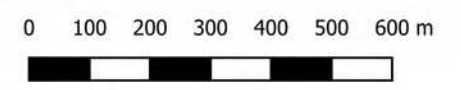


Scale 1:12500 @ A3
Date : 18 June 2019
Revision : A
Created by : LRE
Coordinate System : MGA94 Zone 55





G509 Eden Model Features

- Upstream Bdy
- Downstream Boundary
(Interface to Delft3D Model)
- Distributed Local Flows
- Culverts
- Pipes
- Pits
- Buildings
- Bridges / Crossings

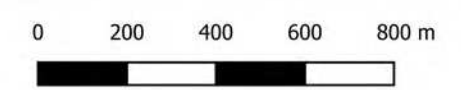

Scale 1:17000 @ A3
Date : 18 June 2019
Revision : A
Created by : LRE
Coordinate System : MGA94 Zone 55





**G510
Nullica / Boydtown
Model Features**

-  20m Grid Resolution
-  5m Grid Resolution



0 200 400 600 800 m



Scale 1:15000 @ A3
Date : 18 June 2019
Revision : A
Created by : LRE
Coordinate System : MGA94 Zone 55







**G511
Shadrachs Creek
Model Extent**

 5m Grid Resolution

Princes Highway

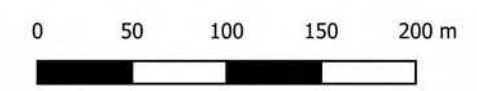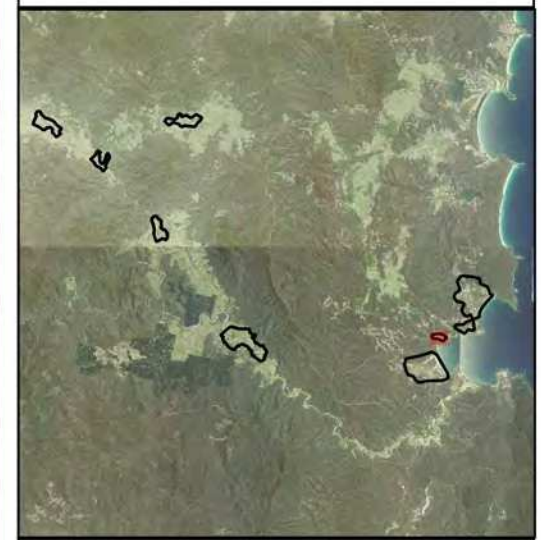

Scale 1:4000 @ A3
Date : 18 June 2019
Revision : A
Created by : LRE
Coordinate System : MGA94 Zone 55

